



IN FACADE
J. J. J. J.

GROUND FLOOR PLAN
BUILT-UP AREA=5000.00 SQ-FT
SCALE = 1:100

PREPARED BY

FACADE

PLANNERS, DESIGNERS, ENGINEERS
CHANDMARI, GHY-03
54-640-7803x


DRN BY

CKD BY

SCALE

DATE _____

URG. NO.:750/M01

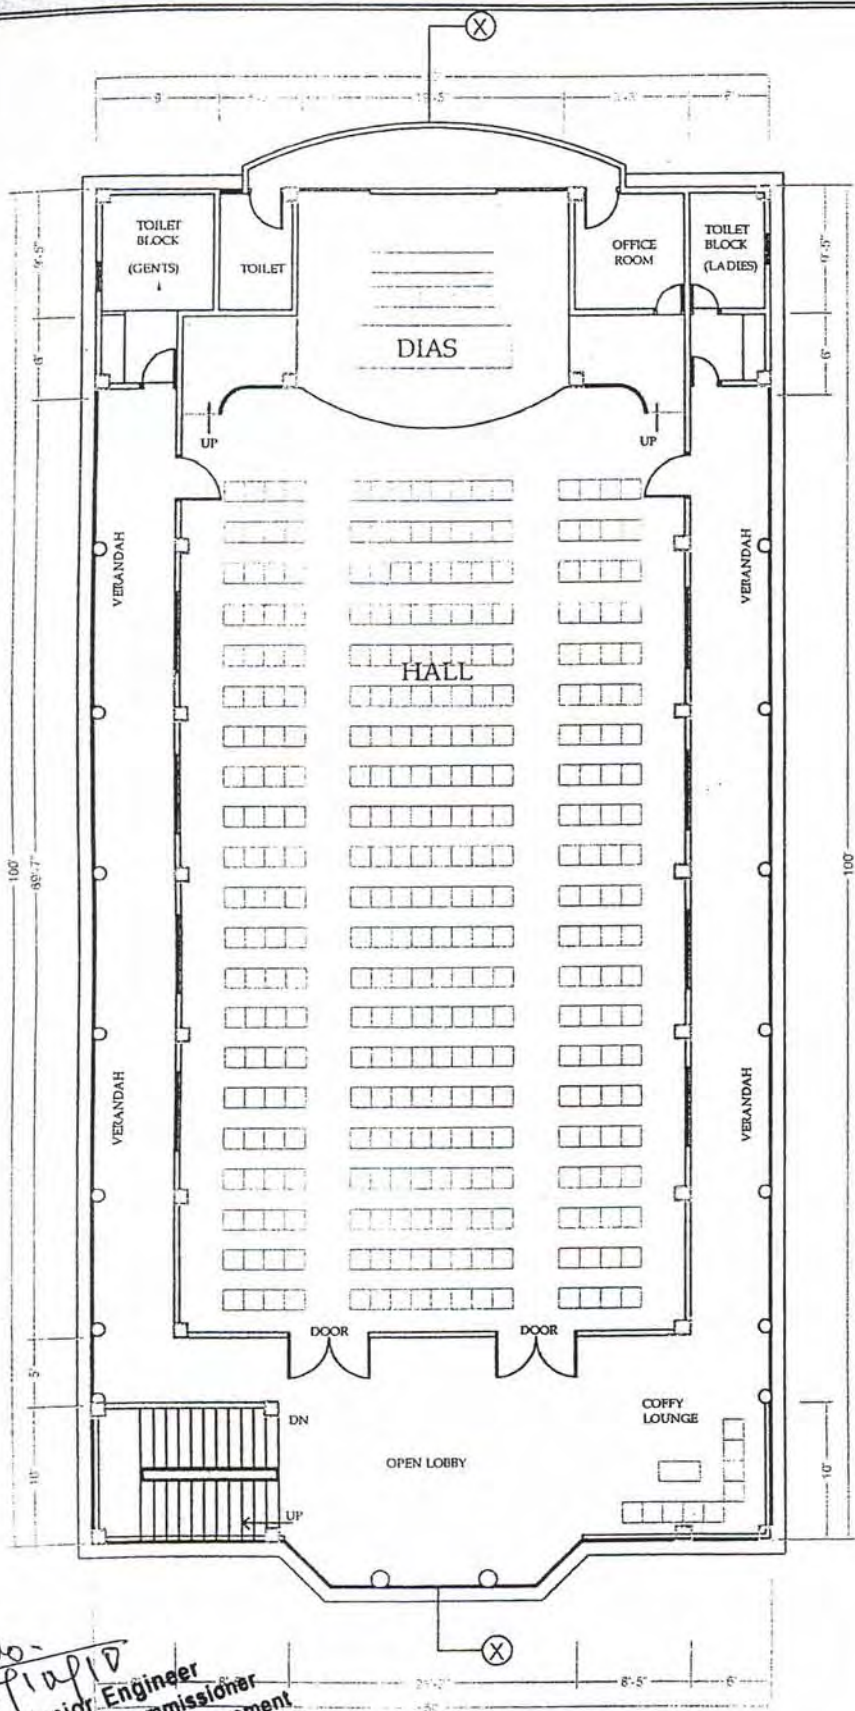

Joint Director (Tech.)
Directorate P & R D, Assam
Panjabari, Guwahati - 37

DATE:

25/12/10
Junior Engineer
Office of the Commissioner
Panchayat & Rural Development
Assam, Panjabari (Juripar), Ghy-37

FIRST FLOOR PLAN
BUILT-UP AREA=5000.00 SQ-FT
SCALE = 1/100


PREPARED BY:

FACADE

PLANNERS, DESIGNERS, ENGINEERS
CHANDMARU, GHY-03
98540-78054

DRN BY	CKD BY
SCALE	DATE

DRG. NO.:750/M01

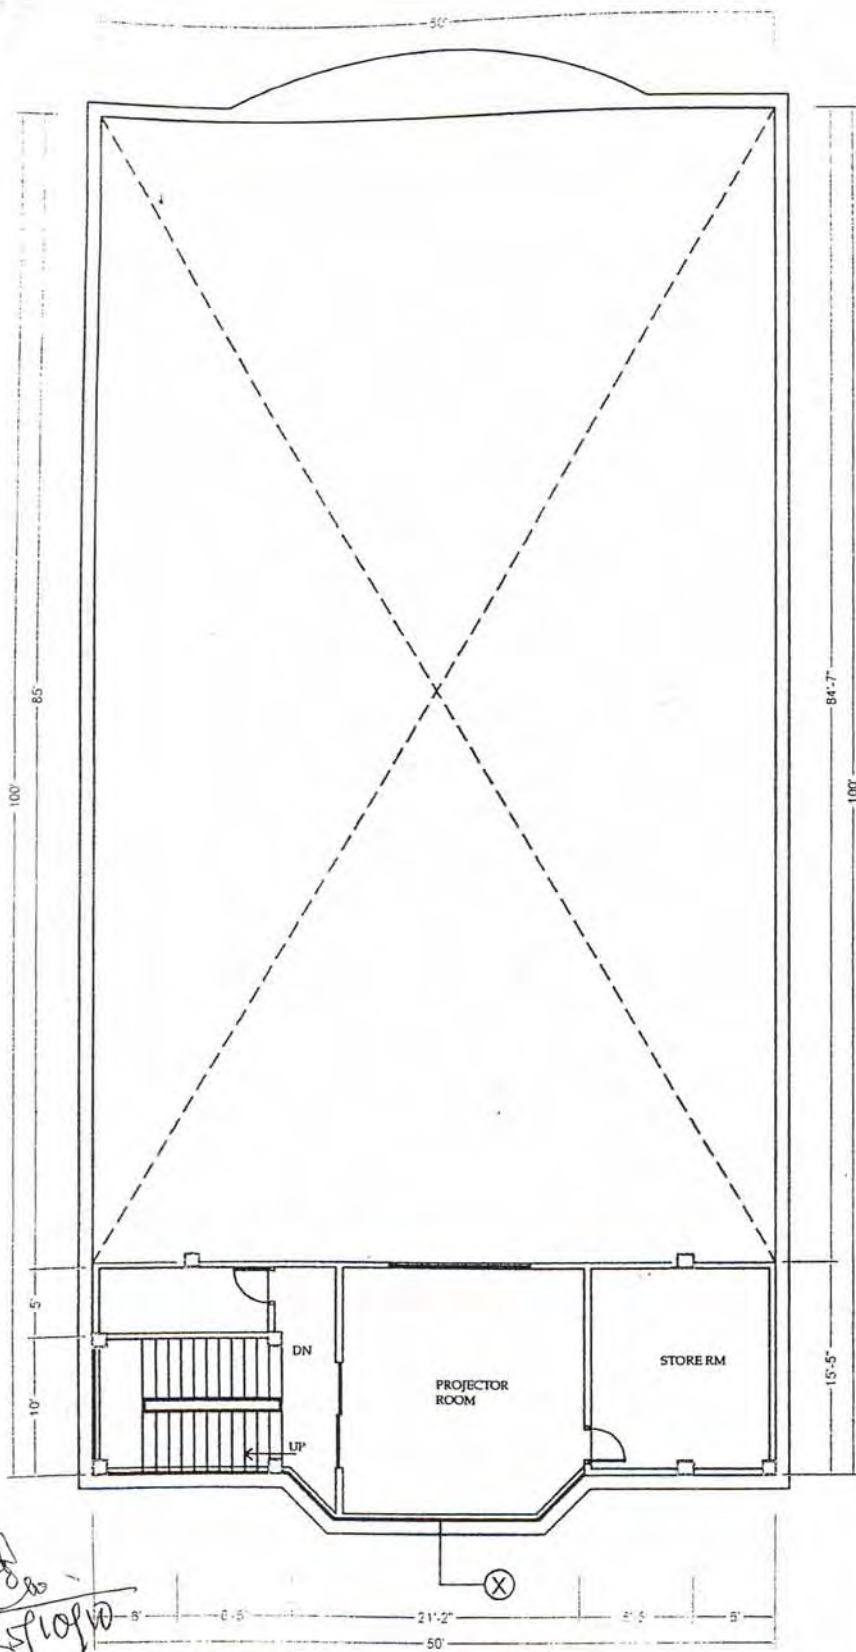

25/10/10
 Joint Director (Tech.)
 Directorate P & R D, Assam
 Panjabari, Guwahati - 37



25/10/10

Junior Engineer
 Office of the Commissioner
 Panchayat & Rural Development
 Assam, Panjabari (Joripar), Ghy-37

SECOND FLOOR PLAN
 BUILT-UP AREA=770.00 SQ-FT
 SCALE = 1:100

PREPARED BY		
FACADE		
PLANNERS, DESIGNERS, ENGINEERS CHANDAMARI, GHY-03 98640-79064		
DRN BY	CKD BY	
SCALE	DATE	
DRG. NO : 750/M01		



SECTION AT X-X
SCALE = 1:100

[Signature]
25/10/10
Junior Engineer
Office of the Commissioner
Panchayat & Rural Development
Assam, Panjabari (Joripar), Ghy-37

[Signature]
25/10/10
Joint Director (Tech.)
Directorate P & R D, Assam
Panjabari, Guwahati - 37

PREPARED BY:

FACADE

PLANNERS, DESIGNERS, ENGINEERS
CHANDMARL GHY-03
98640-76304


DRN BY


CKD BY

SCALE

DATE

DRG. NO.:750/M01

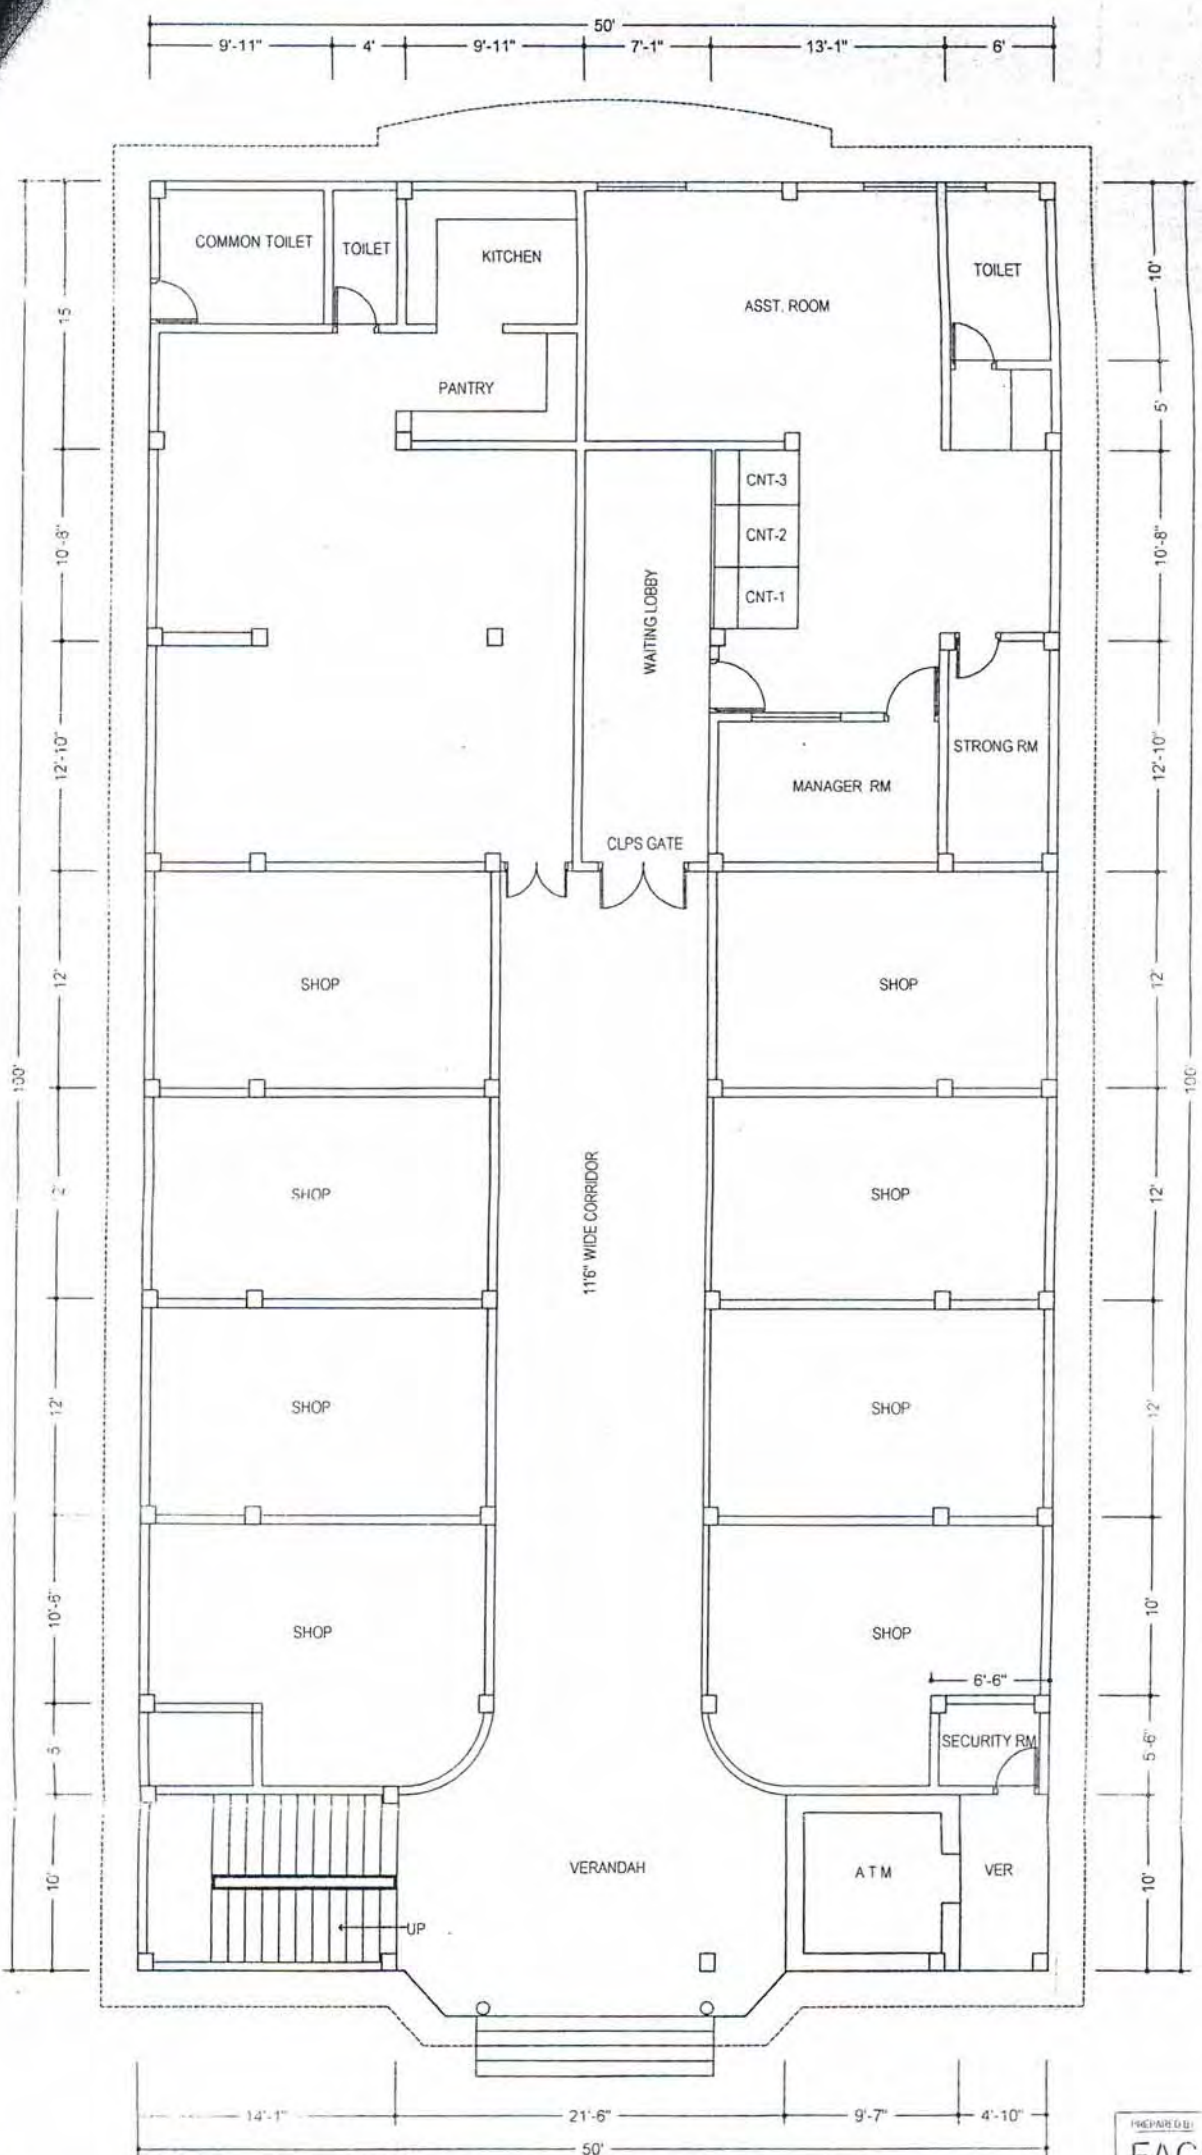


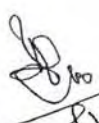
 25/10/10
 Junior Engineer
 Office of the Commissioner
 Panchayat & Rural Development
 Assam, Panjabari (Juriar), Ghy-37

GROUND FLOOR PLAN
 BUILT-UP AREA=5000.00 SQ-FT
 SCALE 1:100

PREPARED BY FACADE PLANNERS, DESIGNERS, ENGINEERS CHANDIMARI, GHT-2 98649-78004	
DRG. NO.:750/S05	1 2

Joint
 Director

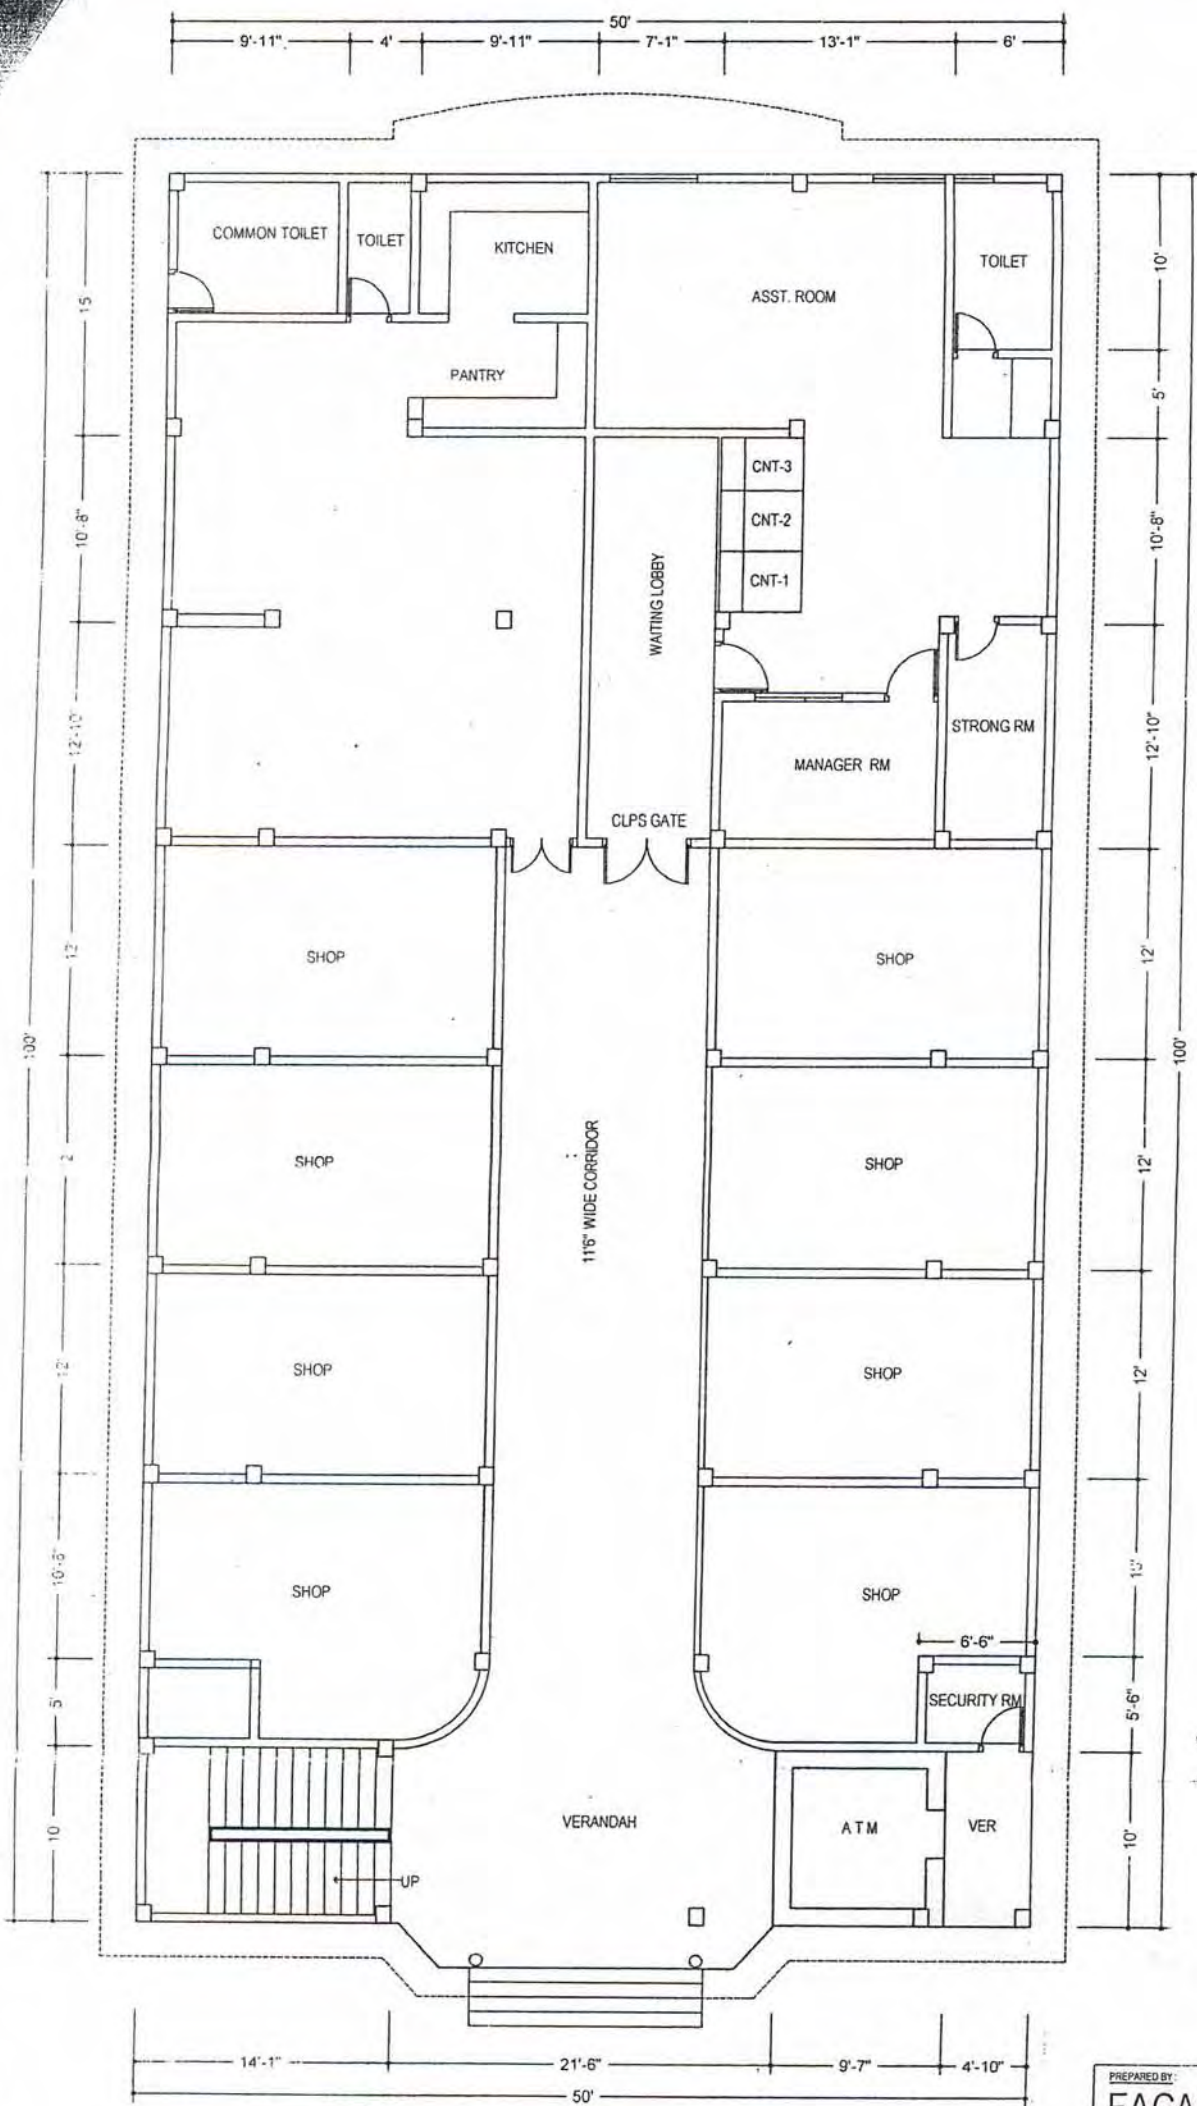

25/10/10
Joint Director (Tech.)
Directorate P & R D A
Panjabari, Guwahati

25/10/10
Junior Engineer
Office of the Commissioner
Panchayat & Rural Development
Assam, Panjabari (Juripar), Ghy-37





GROUND FLOOR PLAN
BUILT-UP AREA=5000.00 SQ-FT
SCALE 1:100

PREPARED BY: FACADE PLANNERS, DESIGNERS, ENGINEERS CHANDIMARI, GUWAHATI 98640-78004	
	DRN BY
	SCALE
DRG. NO.:750/S05	



PREPARED BY: FACADE PLANNERS, DESIGNERS, ENGINEERS CHANDIMAR, CHY-03 58640-70084		
	DRN BY	CKD BY
	SCALE	DATE
DRG. NO.: 750/S01		

TIE BEAM DETAILS

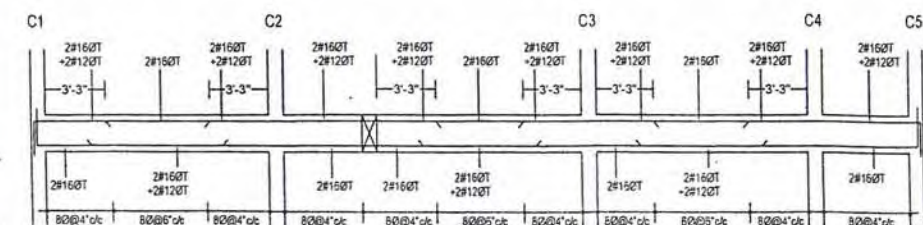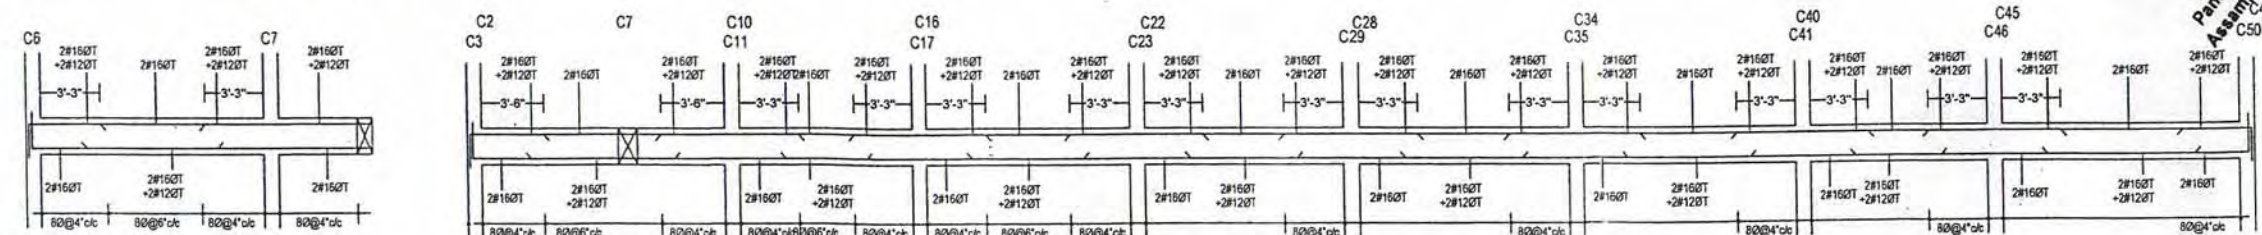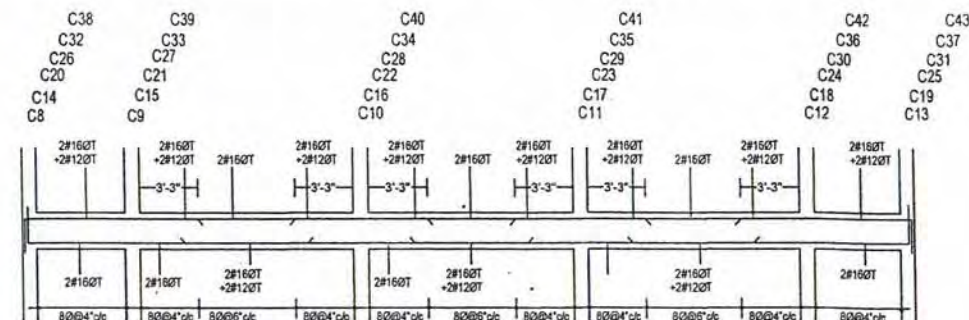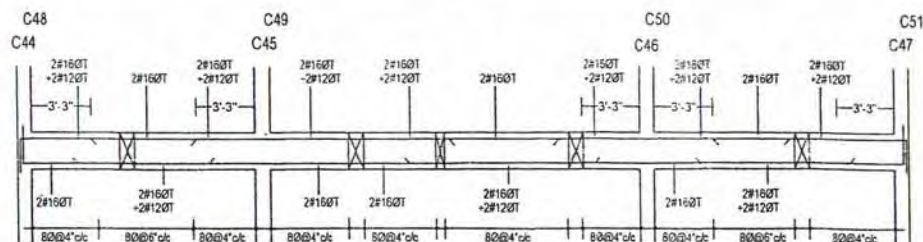

25/10/12
Joint Director (Tech.)
Directorate P & R D, Assam
Panjabari, Guwahati - 37


25/10/12
Joint Director (Tech.)
Directorate P & R D, Assam
Panjabari, Guwahati - 37

PREPARED BY:

FACADE

PLANNERS, DESIGNERS, ENGINEERS
CHANDIMARI, GHY-03
98640-78084

	DRN BY	CKD BY
	SCALE	DATE
DRG. NO.:750/S06		

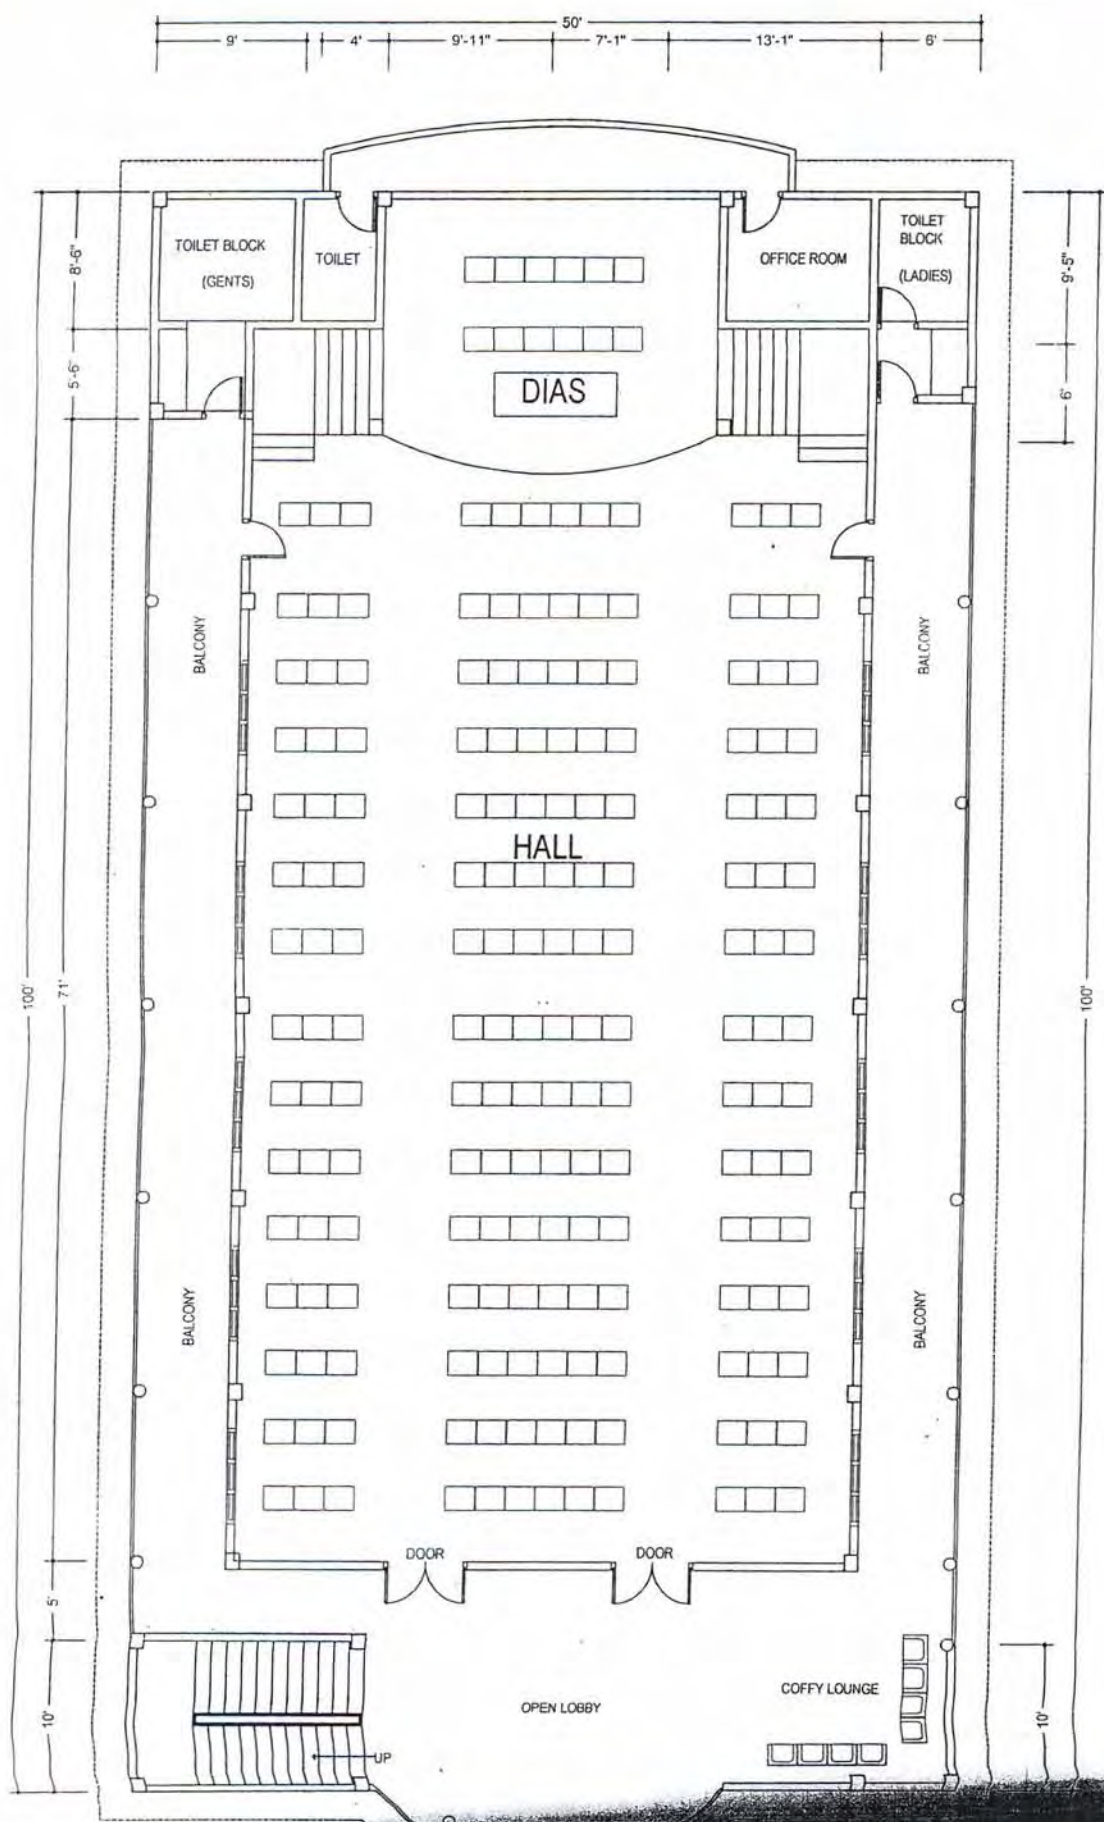

25/10/10
 Joint Director (Tech.)
 Directorate P & R D, Ass
 Panjabari, Guwahati


25/10/10
 Junior Engineer
 Office of the Commissioner
 Panchayat & Rural Development
 Assam, Panjabari (Joripar), Ghy-37

BUILT-UP AREA-5000.00 SQ.FT.
 SCALE 1:100

SCALE

DATE

DRG. NO. 750/S07

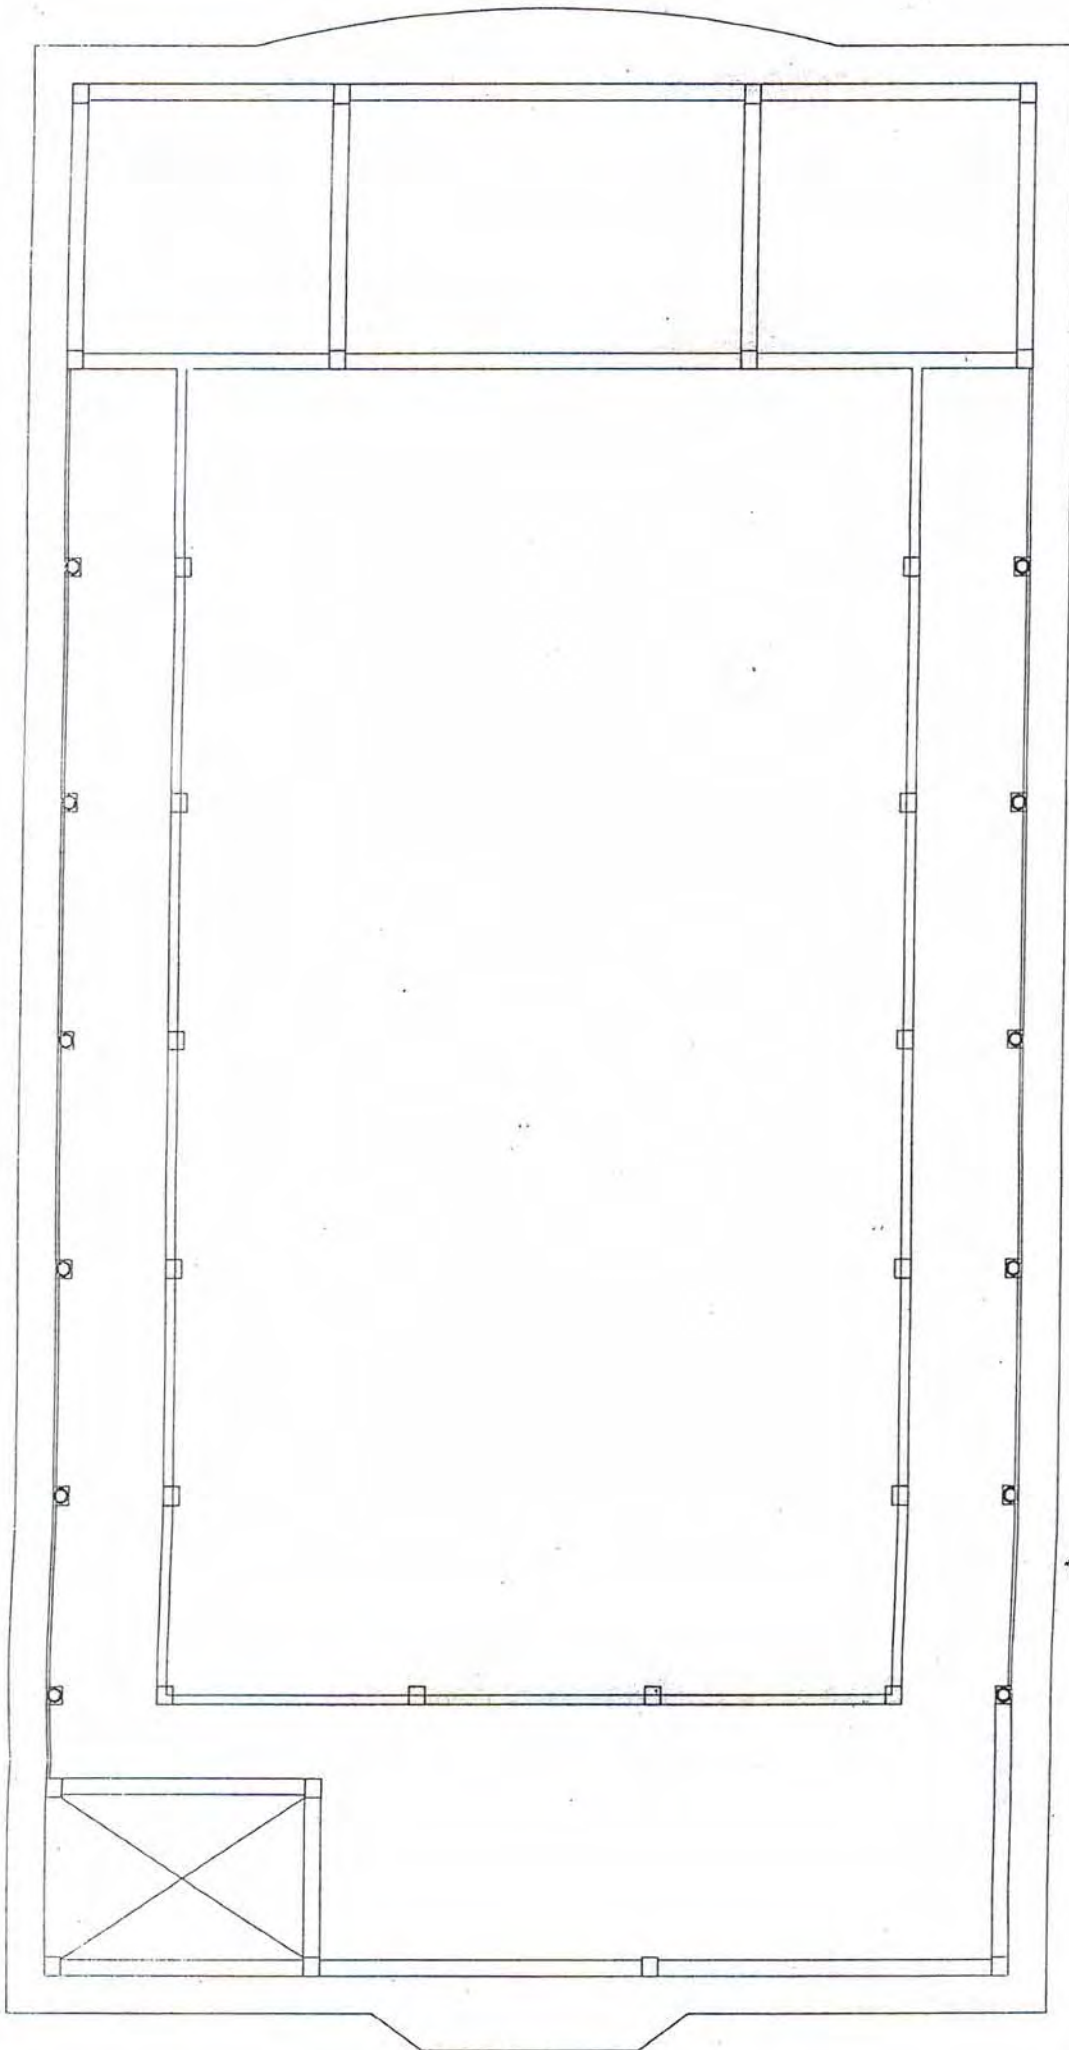

25/10/10
Joint Director (Tech.)
Directorate P & R D, As
Panjabari, Guwahati

25/10/10
Junior Engineer
Office of the Commissioner
Panchayat & Rural Development
Assam, Panjabari (Juripar), Ghy-37

FIRST FLOOR COLUMN LAYOUT
SCALE 1:100

PREPARED BY:


FACADE

PLANNERS, DESIGNERS, ENGINEERS
CHANDAN, GHY-03
98640-70004

DRN BY

SCALE

DRG. NO.: 750/S03

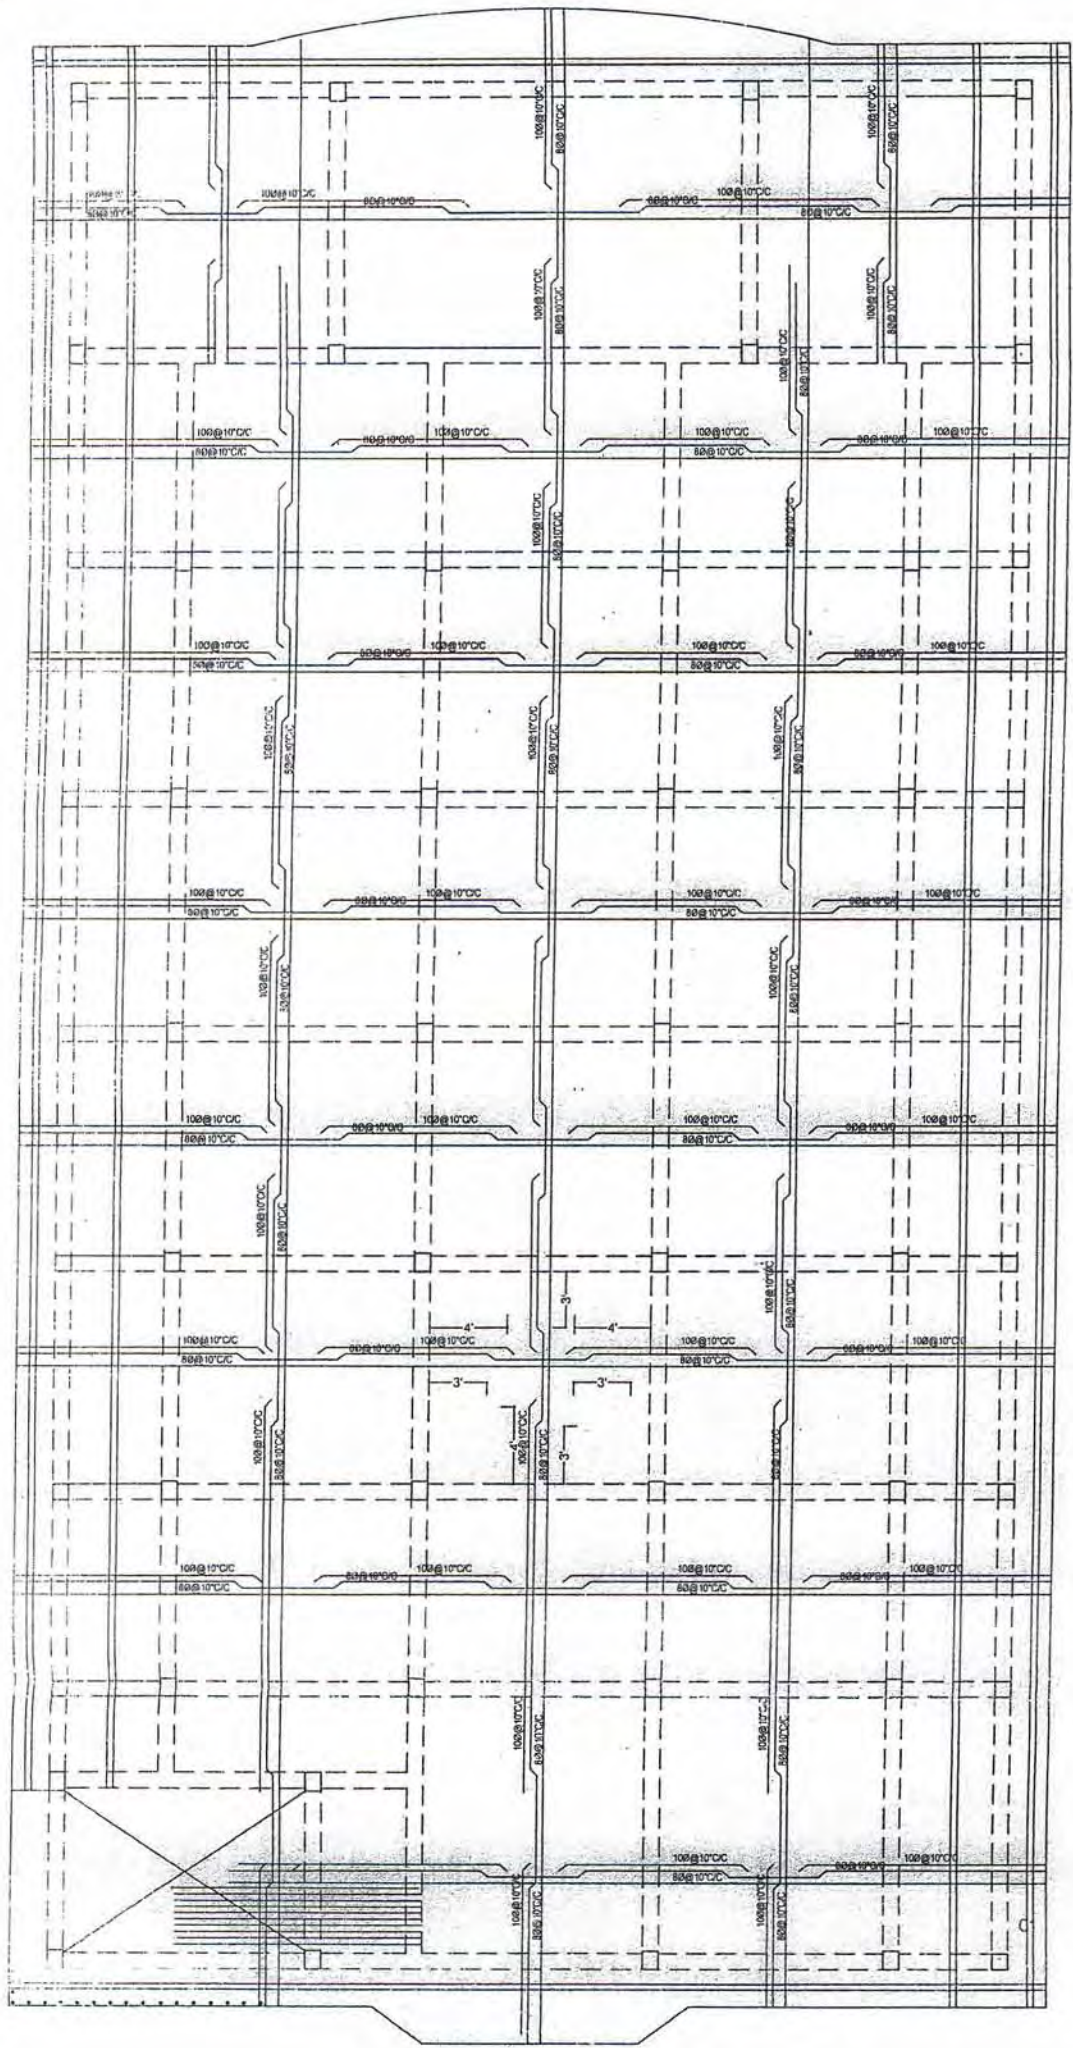

FIRST SLAB BEAM LAYOUT & SLAB DETAILS

SCALE 1:100
SLAB THICKNESS: 4"

25/10/10
Junior Engineer
Office of the Commissioner
Panchayat & Rural Development
Assam, Panjabari (Junipar), Ghy-37

25/10/10
Joint Director (P & R)
Directorate P & R
Panjabari, Guw

PREPARED BY:

FACADE


PLANNERS, DESIGNERS, ENGINEERS
CHANDMAR, GHY-03
9864-78004

DRN BY

SCALE

DRG. NO.: 750/S02

NT OF A...
FR P...
11/13

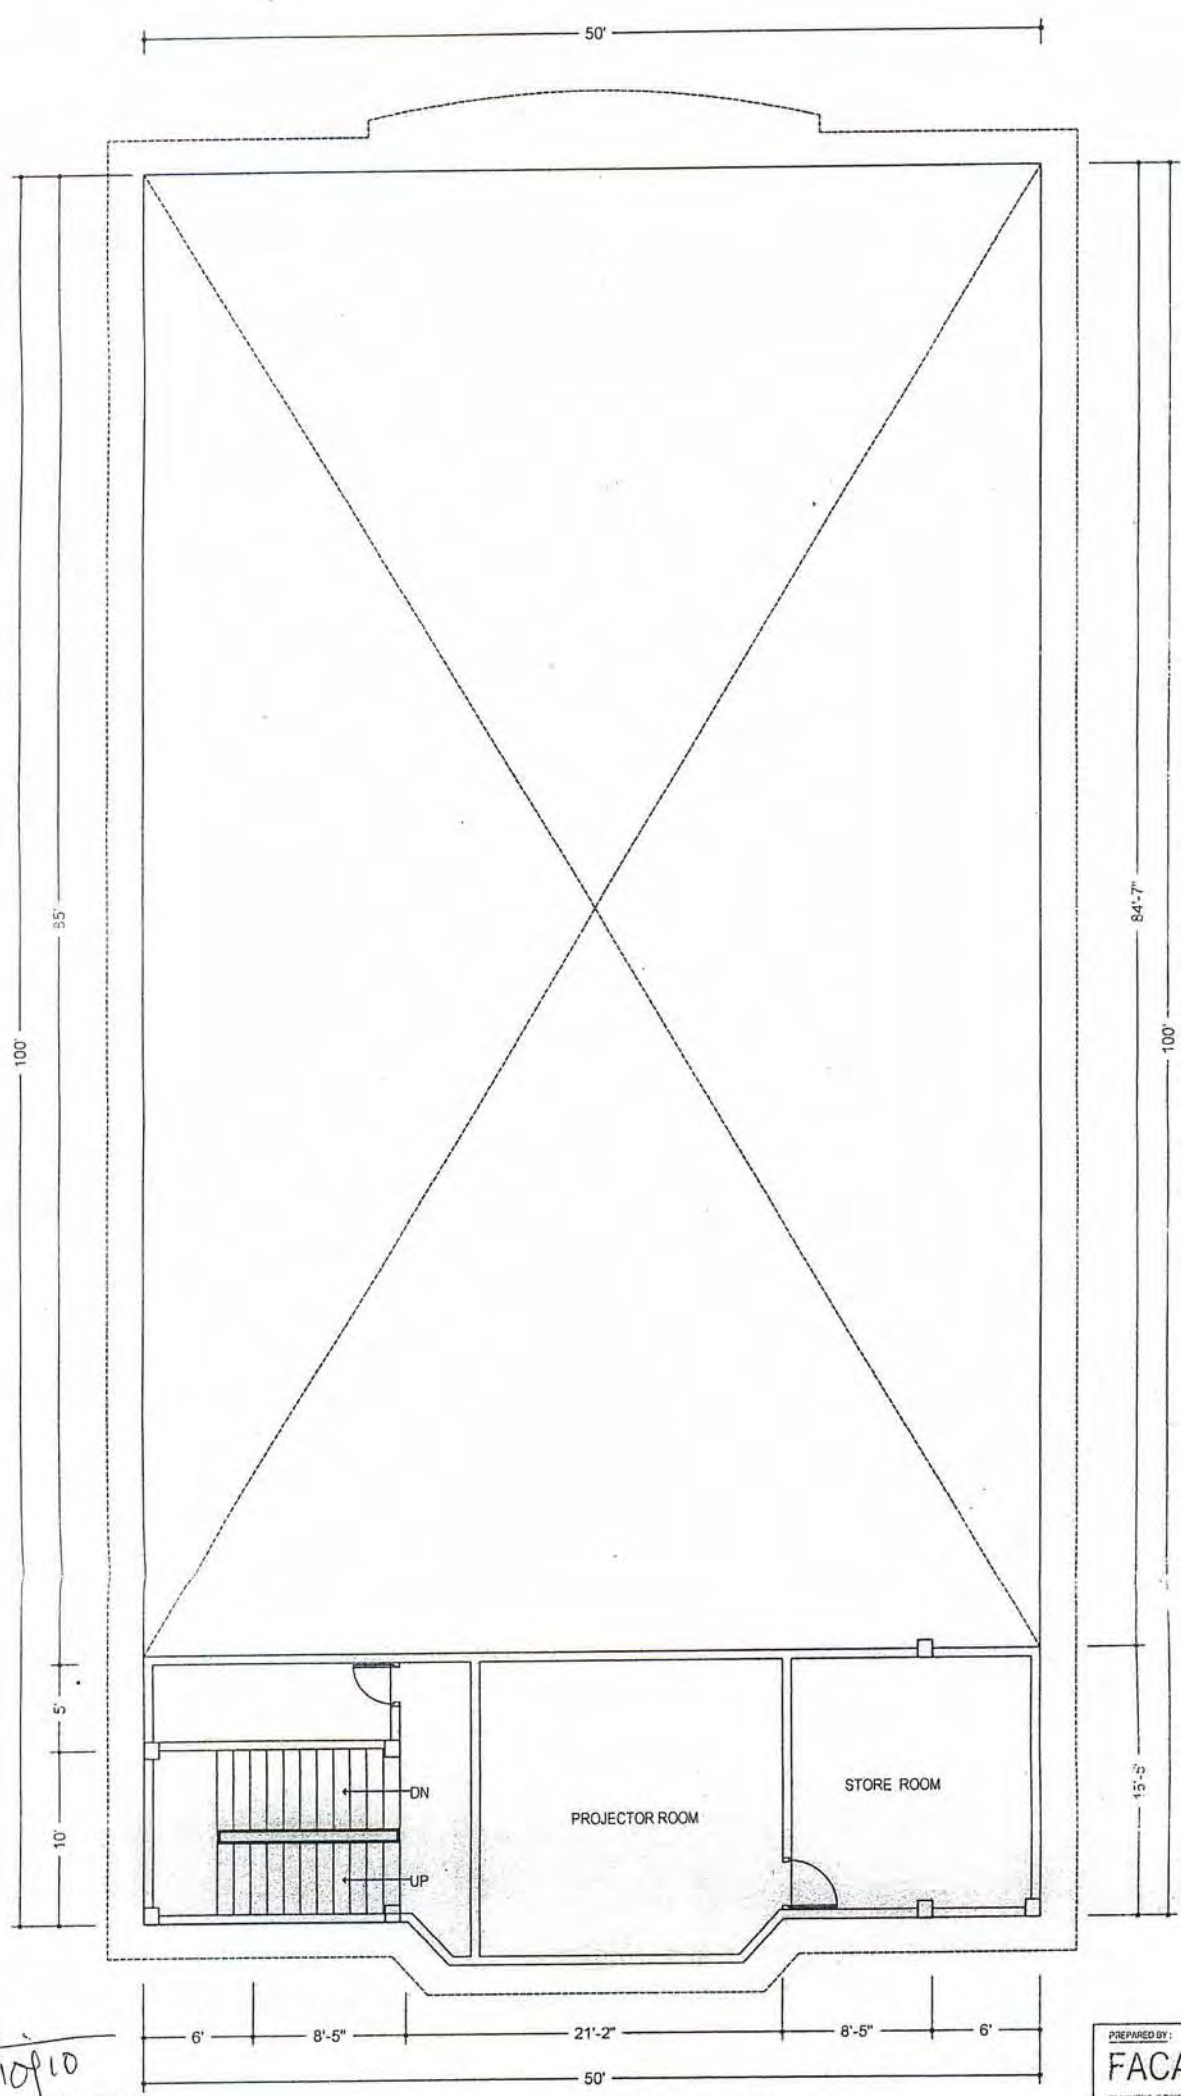


25/10/10
Joint Director (Tech
Directorate P & R D
Panjabari, Guwa'

25/10/10
Junior Engineer
Office of the Commissioner
Panchayat & Rural Development
Panjabari (Juripar), Ghy-37

SECOND FLOOR PLAN
BUILT-UP AREA=770.00 SQ-FT
SCALE 1:100

PREPARED BY:		
FACADE		
PLANNERS, DESIGNERS, ENGINEERS		
CHUMENAWA, CHY-22		
9846-7300		
DRN BY	C	
SCALE	r	

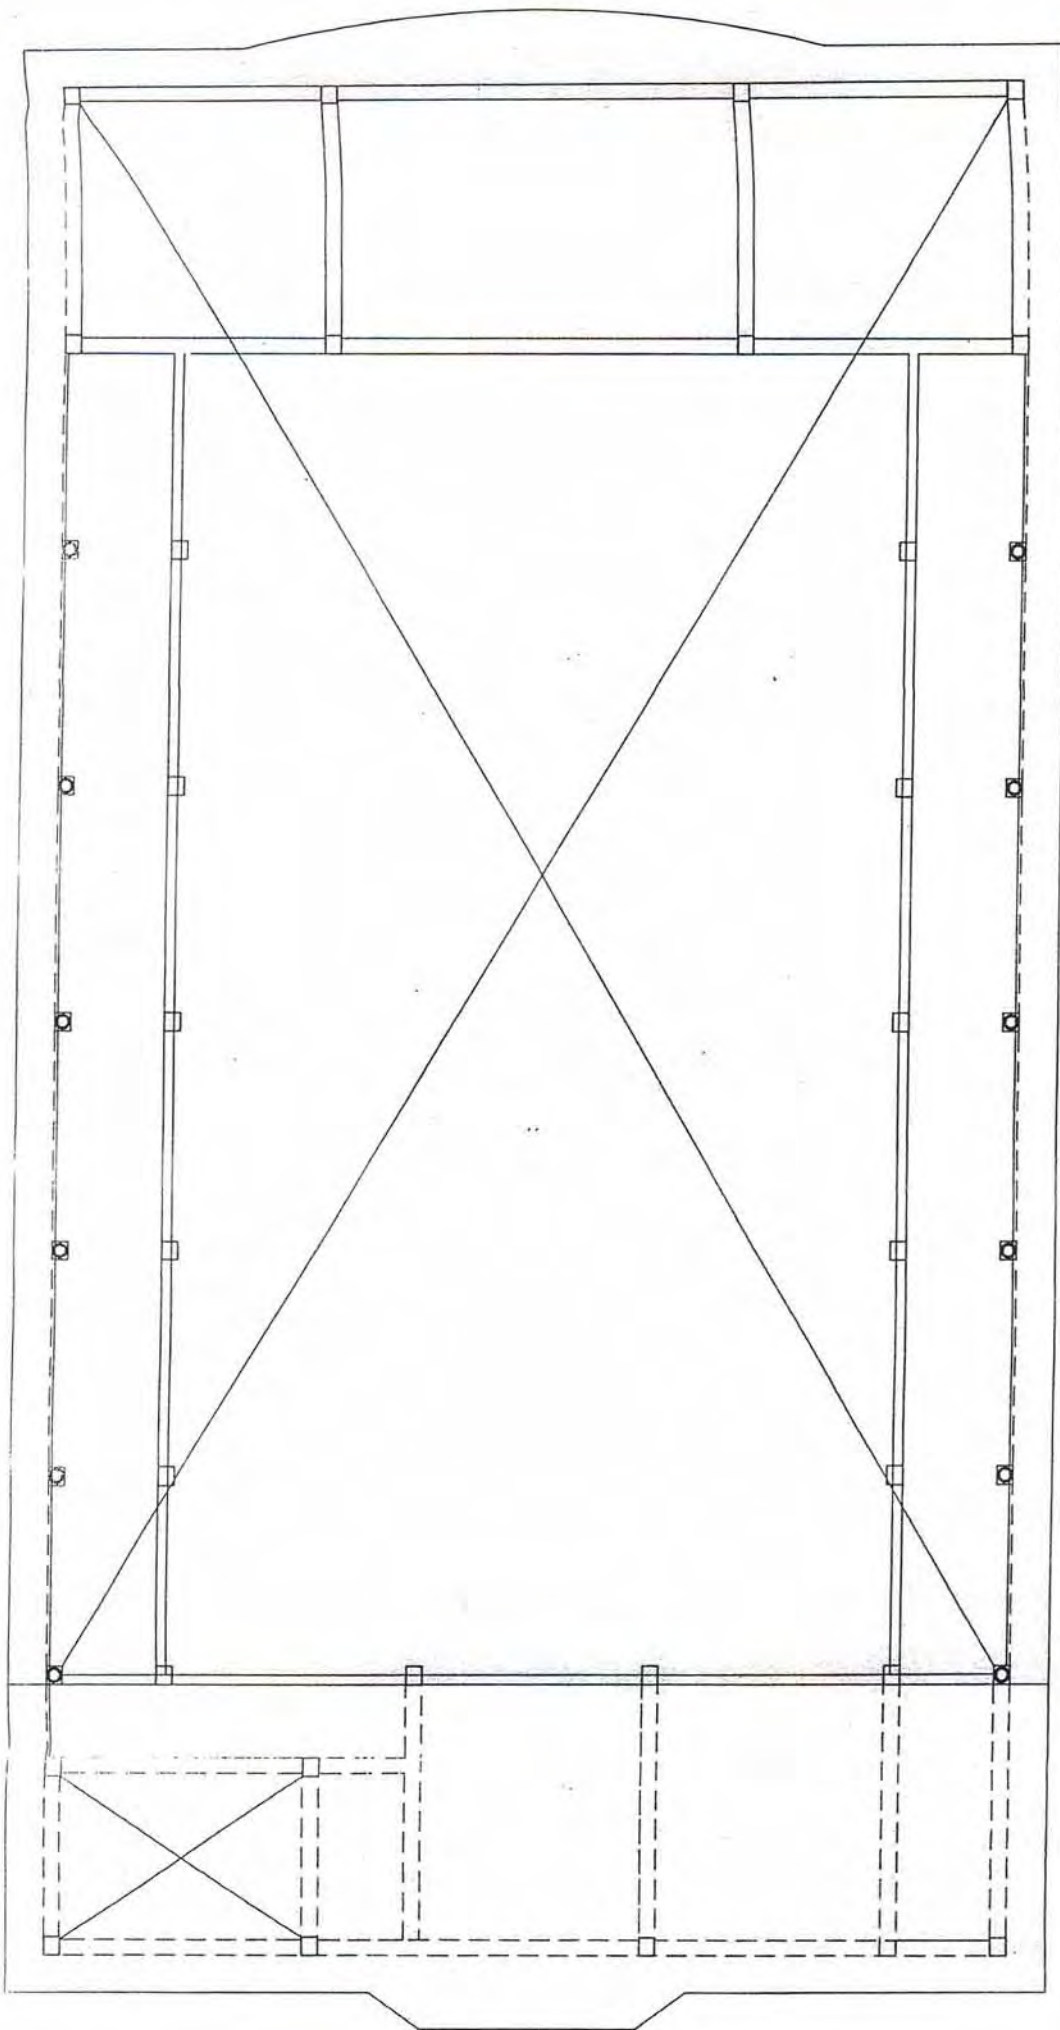

SECOND FLOOR SLAB DETAILS
SCALE 1:100

25/10/10
Junior Engineer
Office of the Commissioner
Panchayat & Rural Development
Assam, Panjabari (Juriptar), Ghy-37

25/10/10
Joint Director (Tech.)
Directorate P & R.D., A
Panjabari, Guwahati

PREPARED BY:



FACADE


PLANNERS, DESIGNERS, ENGINEERS
CHANDIMATI, GHY-03
98640-78084

DRN BY


SCALE

DRG. NO.:750/S04

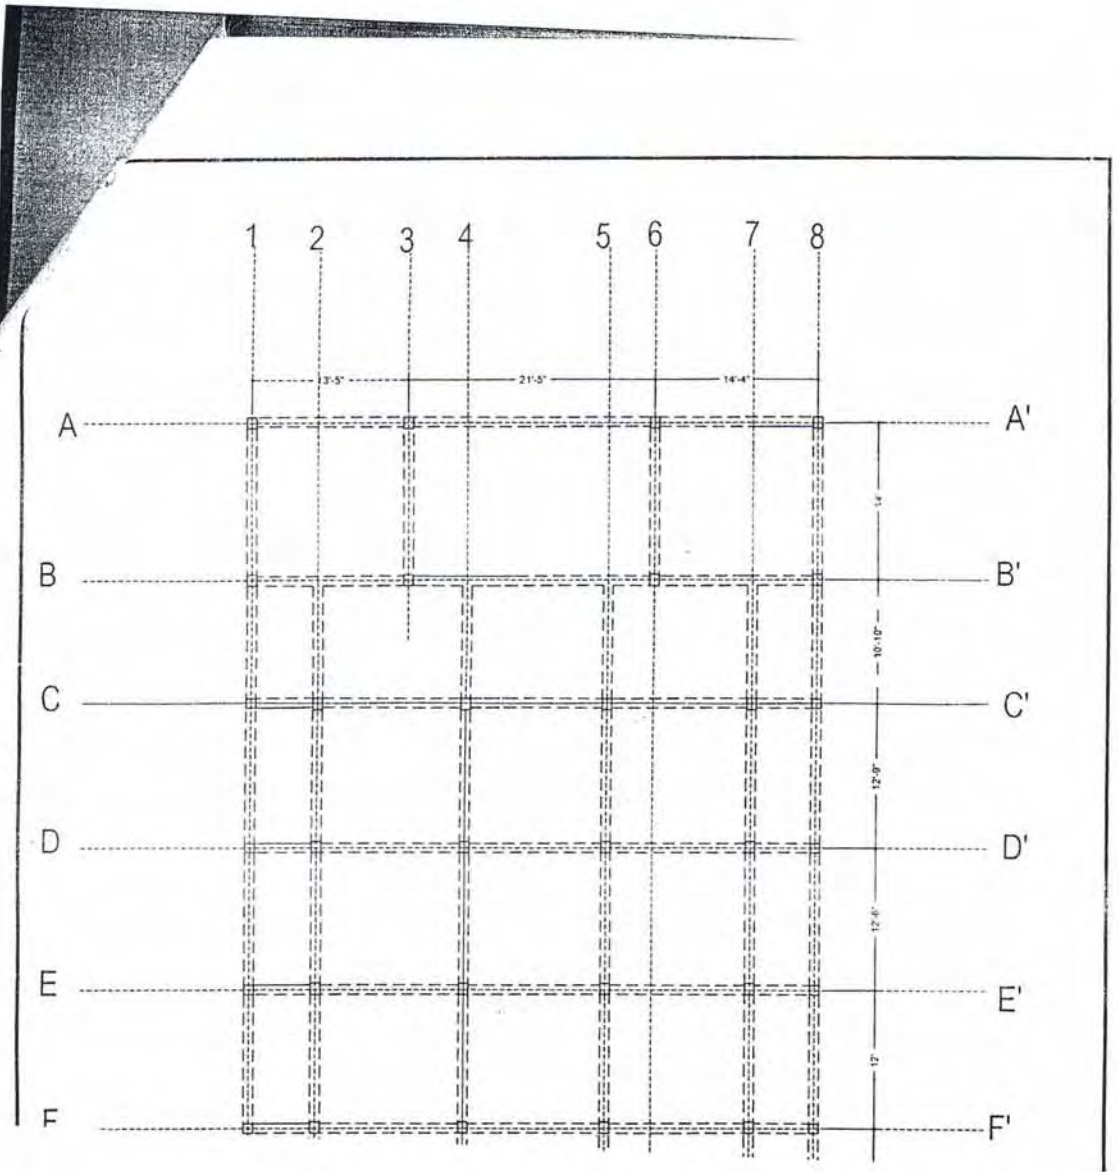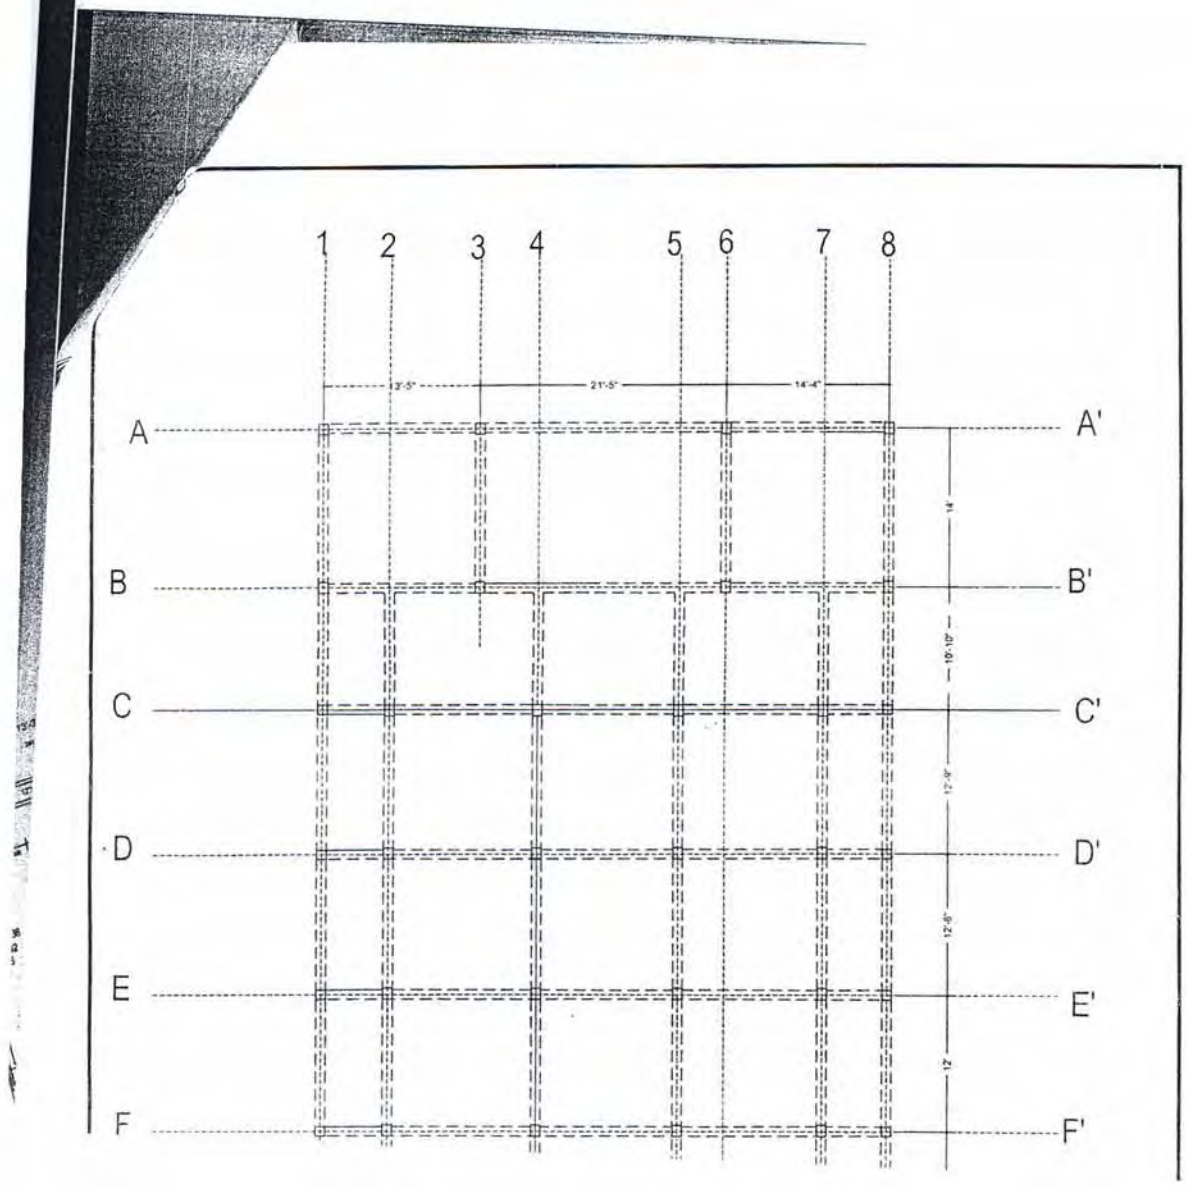


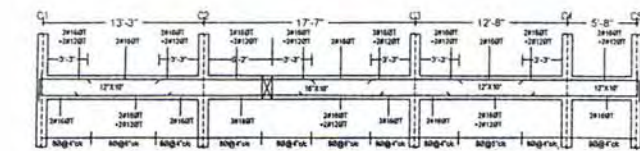


BEAM I-I'

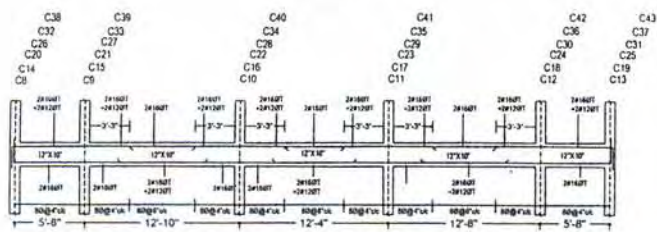


BEAM C-C'/D-D'/E-E'/F-F'/G-G'/H-H'

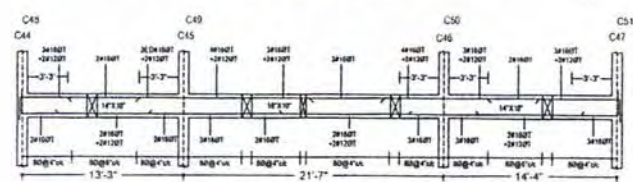


BEAM A-A'/B-B'

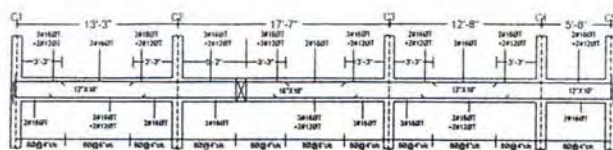


BEAM I-I'

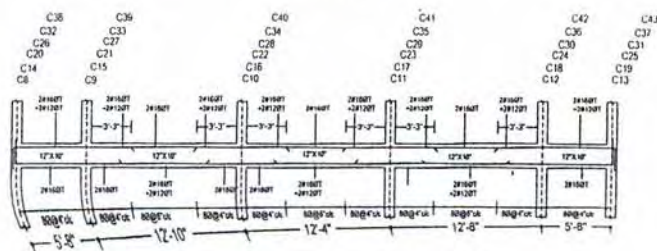

BEAM C-C'/D-D'/E-E'/F-F'/G-G'/H-H'

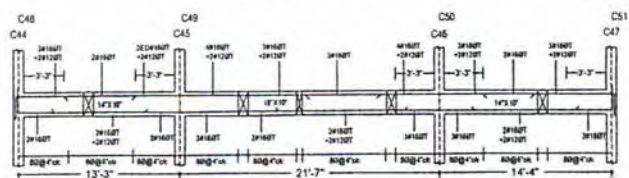

BEAM A-A'/B-B'

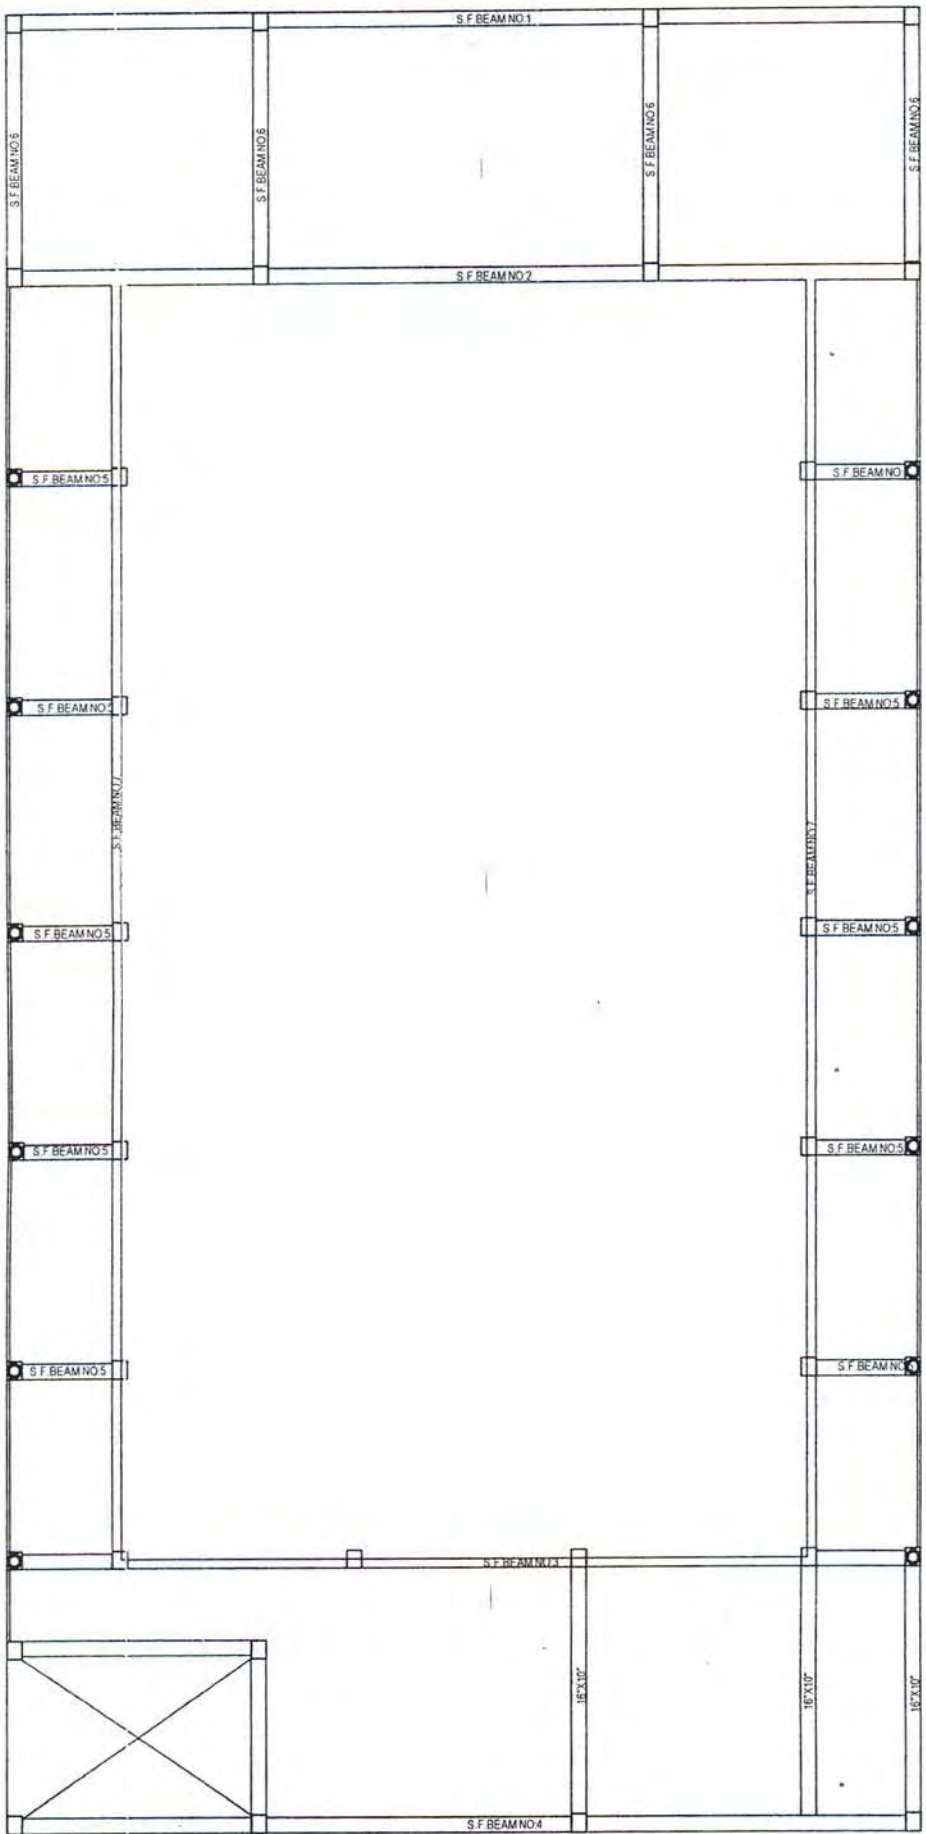

SECOND SLAB BEAM LAYOUT
SCALE 1:100


25/10/10
Junior Engineer
Office of the Commissioner
anchayat & Rural Development
ssam, Panjabari (Juripar), Ghy-37

25/10/10
Joint Director (R&D)
Directorate P & R.D., Assam
Panjabari, Guwahati - 781007


#166
#12

3
1


51

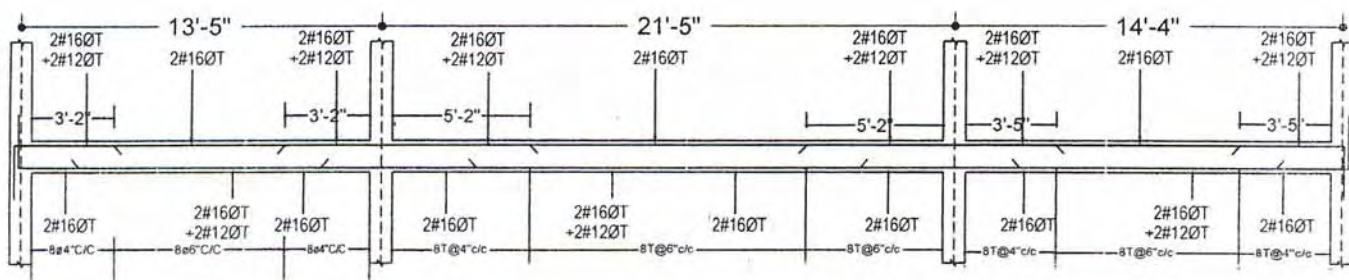

S.F.BEAM NO:1(14\"X10\")

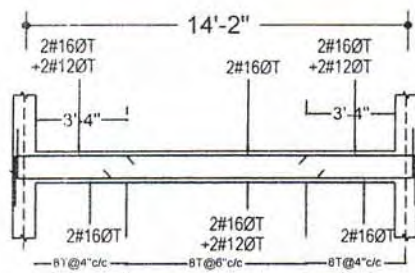


S.F.BEAM NO:6(14\"X10\")

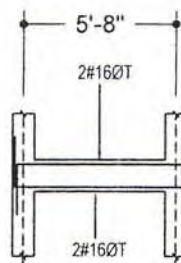


S.F.BEAM NO:5(14\"X10\")

25/10/10
 Junior Engineer
 Office of the Commissioner
 Panchayat & Rural Development
 Assam, Panjabari (Juripar), Ghy-37


25/10/10
 Joint Director (Tech.)
 Directorate P & R D, Assam
 Panjabari, Guwahati-781007

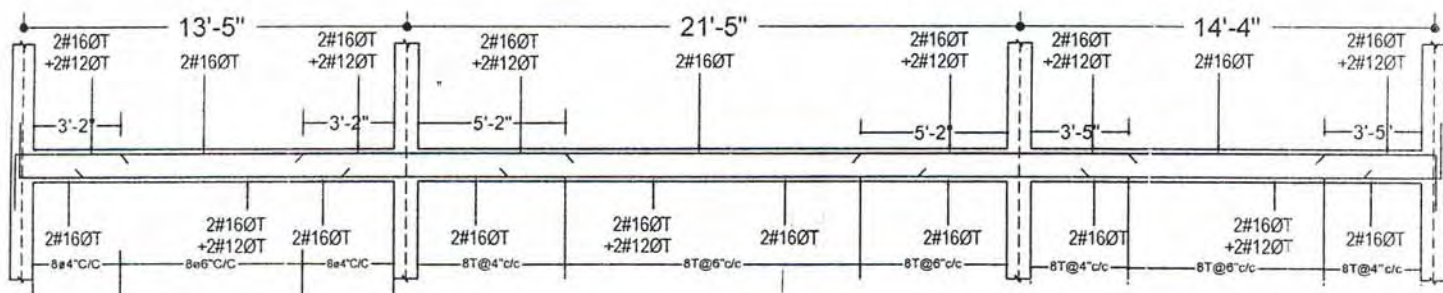


S.F.BEAM NO:2(14\"X10\")

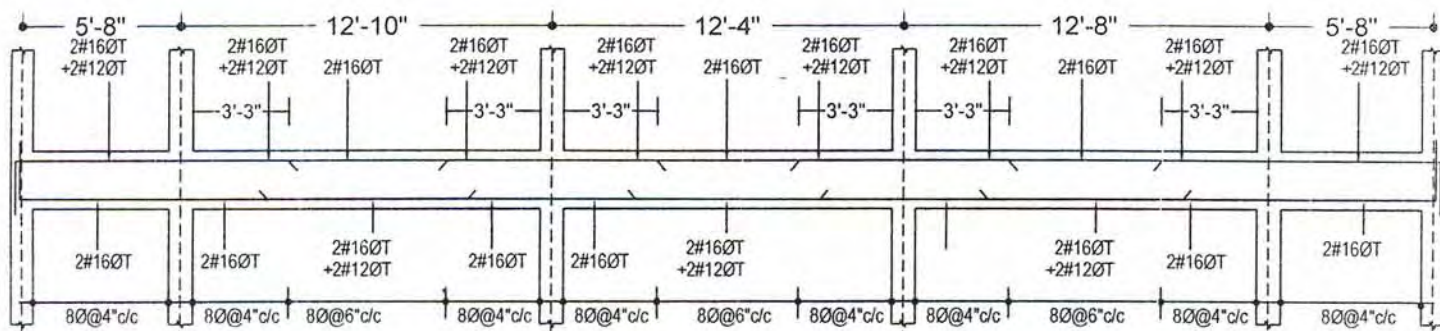


S.F.BEAM NO:3(14\"X10\")

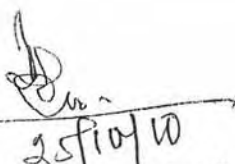
 25/10/10
Junior Engineer
 Office of the Commissioner
 Panchayat & Rural Development
 Assam, Panjabari (Junpar), Ghy-37


 25/10/10
Joint Director (Tech.)
 Directorate P & R D, Assam
 Panjabari, Guwahati - 37

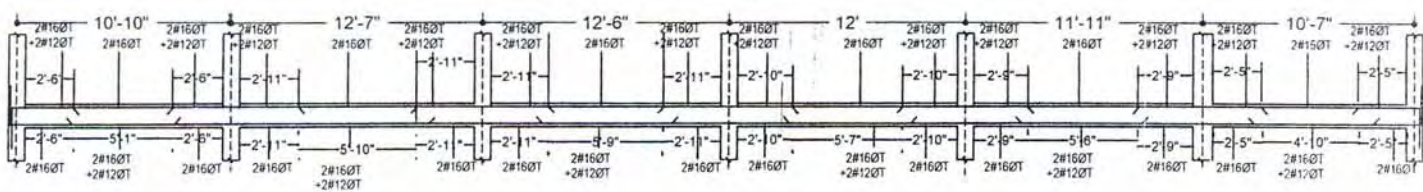



S.F.BEAM NO:7(14"X10")

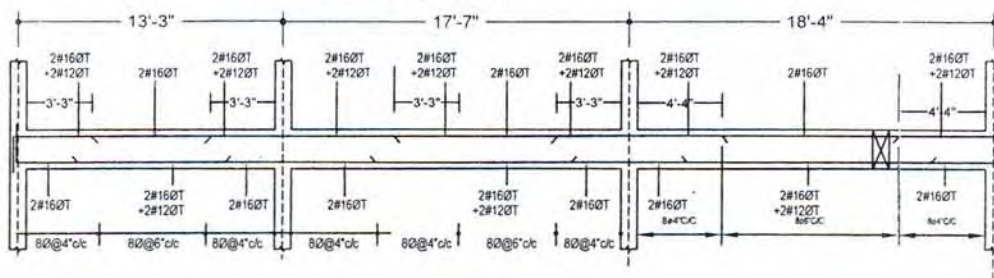

S.F.BEAM NO:4(14"X10")


 25/10/10
 Junior Engineer
 Office of the Commissioner
 Panchayat & Rural Development
 Assam, Panjabari (Juripar), Ghy-37

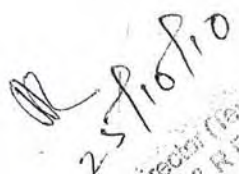
 25/10/10
 Joint Director (P&RD)
 Directorate P & R D, Assam
 Panjabari, Guwahati - 37

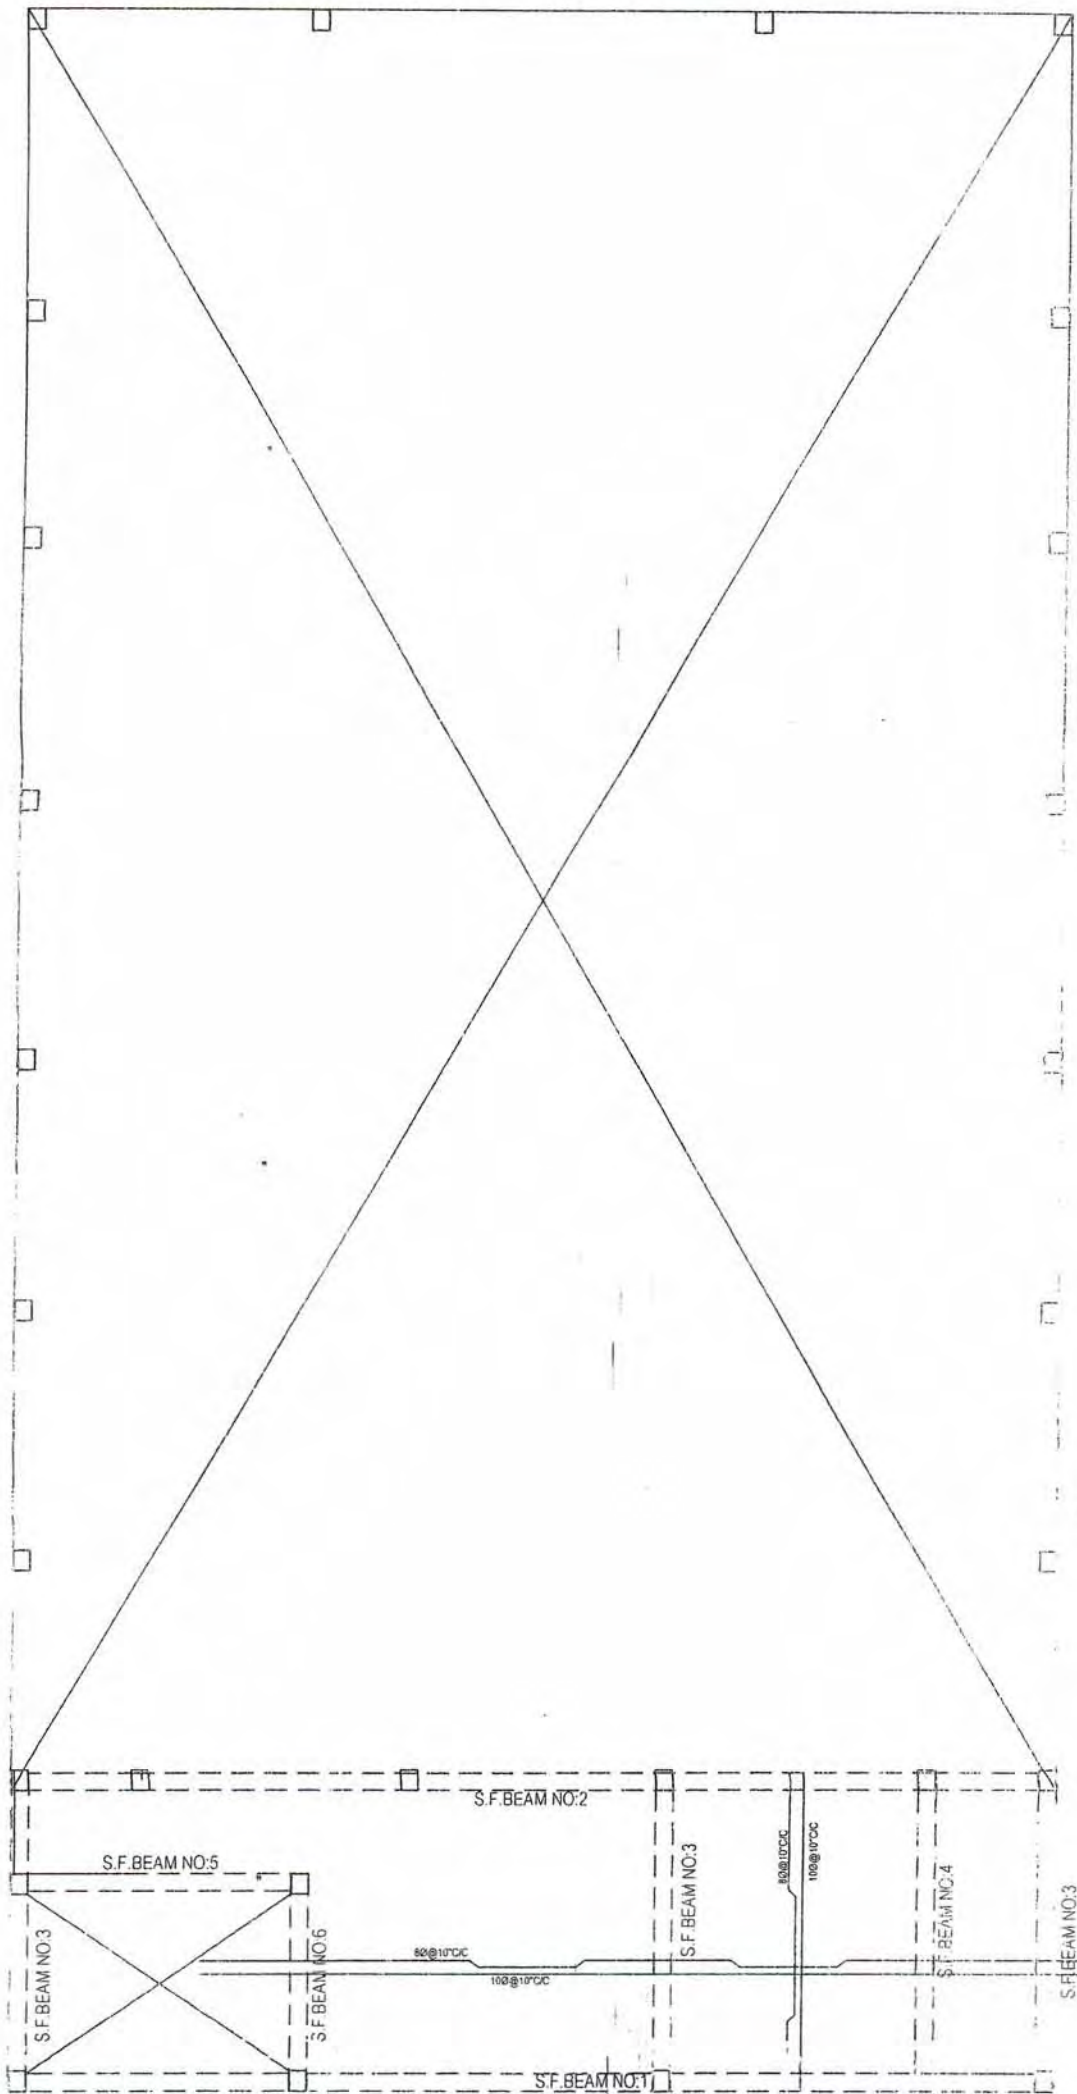

SECOND SLAB & BEAM LAYOUT
SLAB THK:4"


 Junior Engineer
 Office of the Commissioner
 Panchayat & Rural Development
 Assam, Panjabari (Jorhat), City-78


 5/5


11/11/2017

11/11/2017


11/11/2017

11/11/2017

11/11/2017

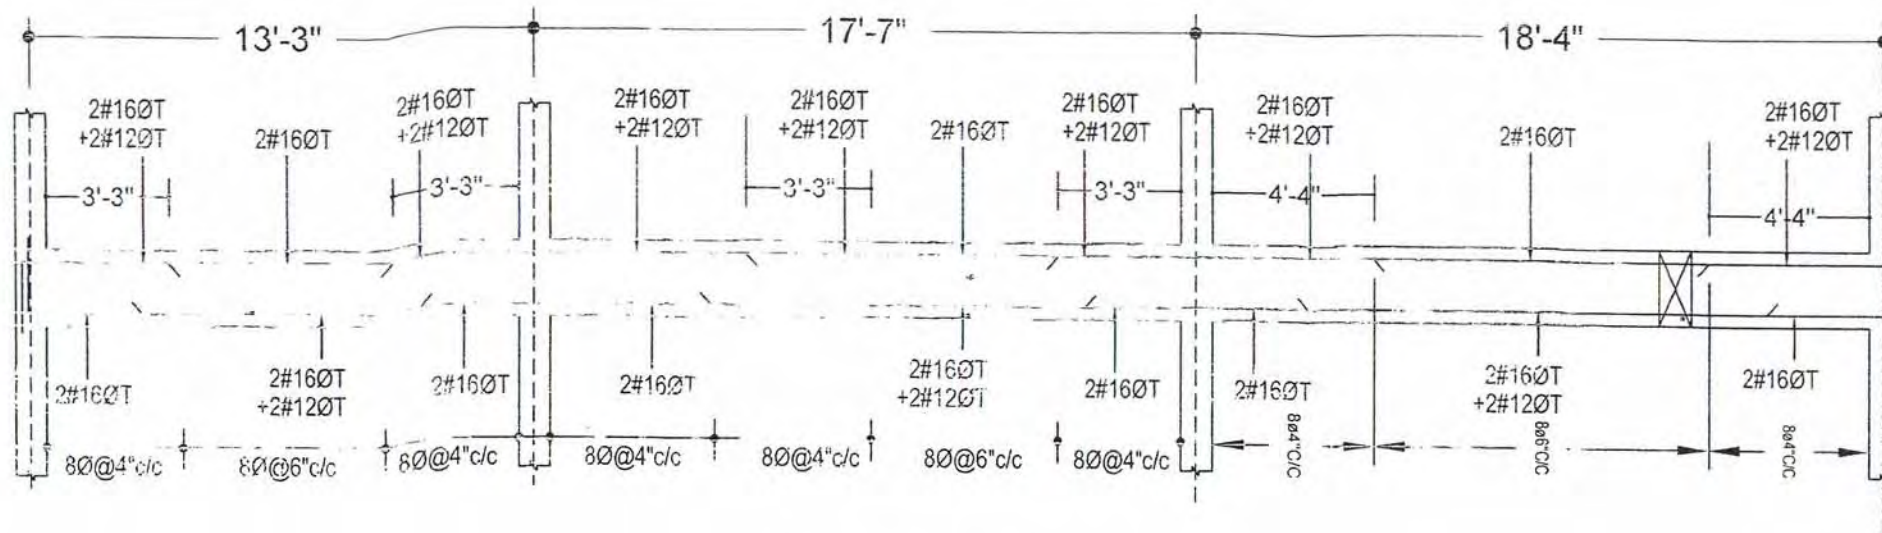


S.F. BEAM NO:1(14"X10")

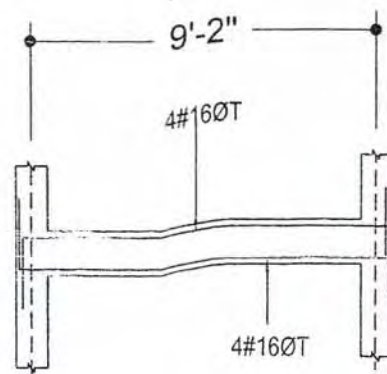


S.F. BEAM NO:6(14"X10")

[Signature]
Junior Engineer
 Office of the Commissioner
 Panchayat & Rural Development
 Assam, Panjabari (Juripar), Ghy-37

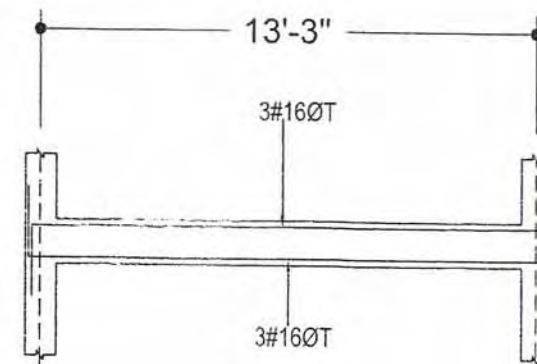


S.F. BEAM NO:5(14"X10")


[Signature]
Junior Engineer (Tech.)
 Office P & R D, Assam
 Ghy-37

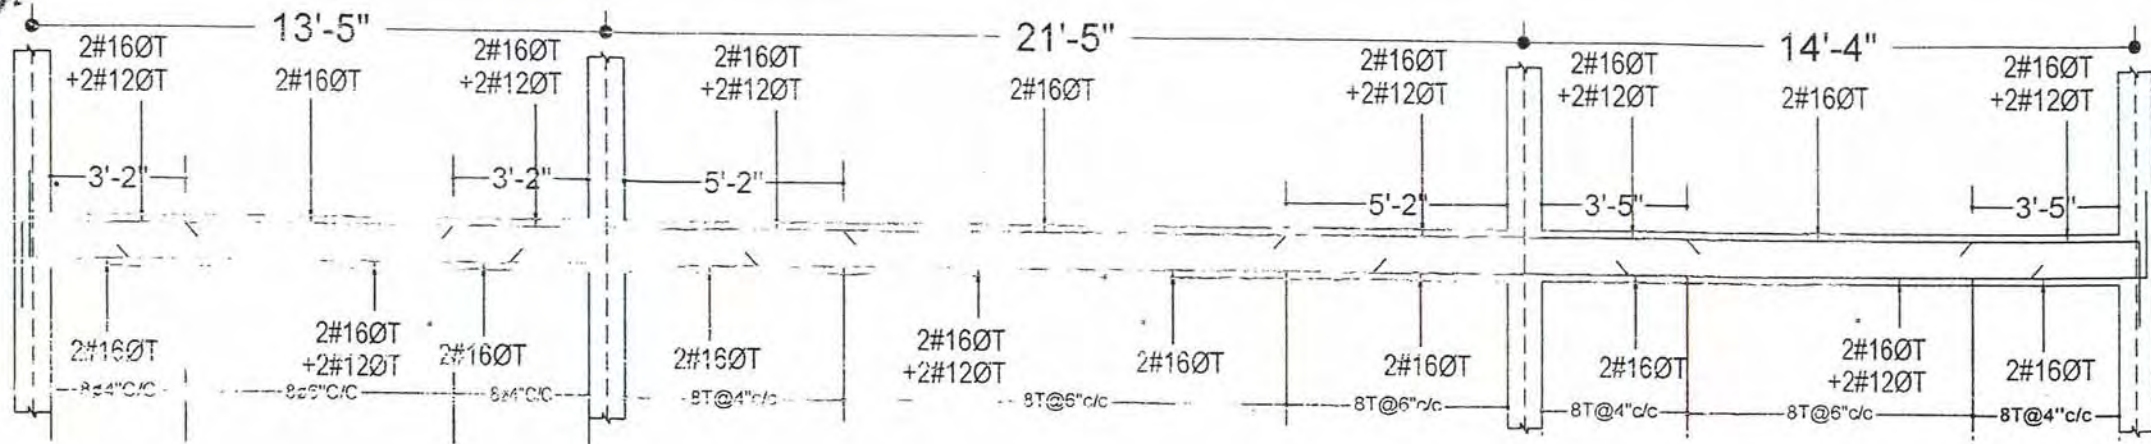

S.F. BEAM NO:2(14"X10")

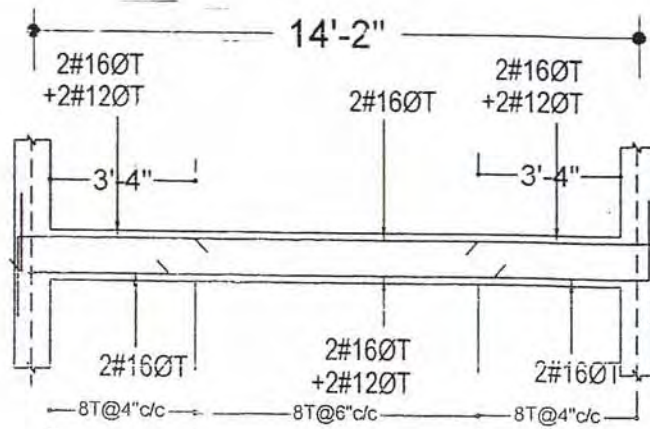


S.F. BEAM NO:6(14"X10")

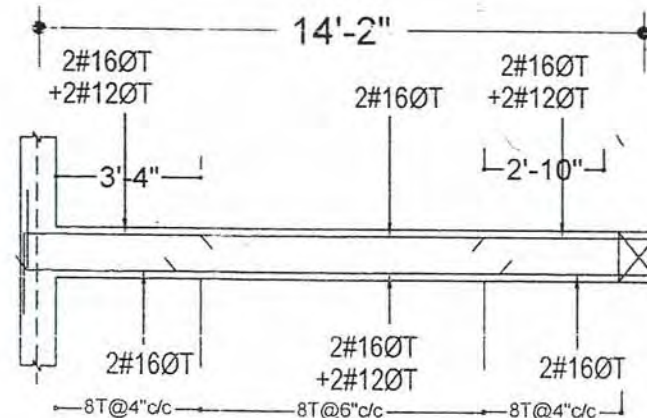

S.F. BEAM NO:6(14"X10")


 Junior Engineer
 Office of the Commissioner
 Panchayat & Rural Development
 Assam, Panjabari (Joripar), Ghy-37


 Junior Engineer (Tech.)
 Panchayat & R.D., Assam
 Panjabari Ghy-37

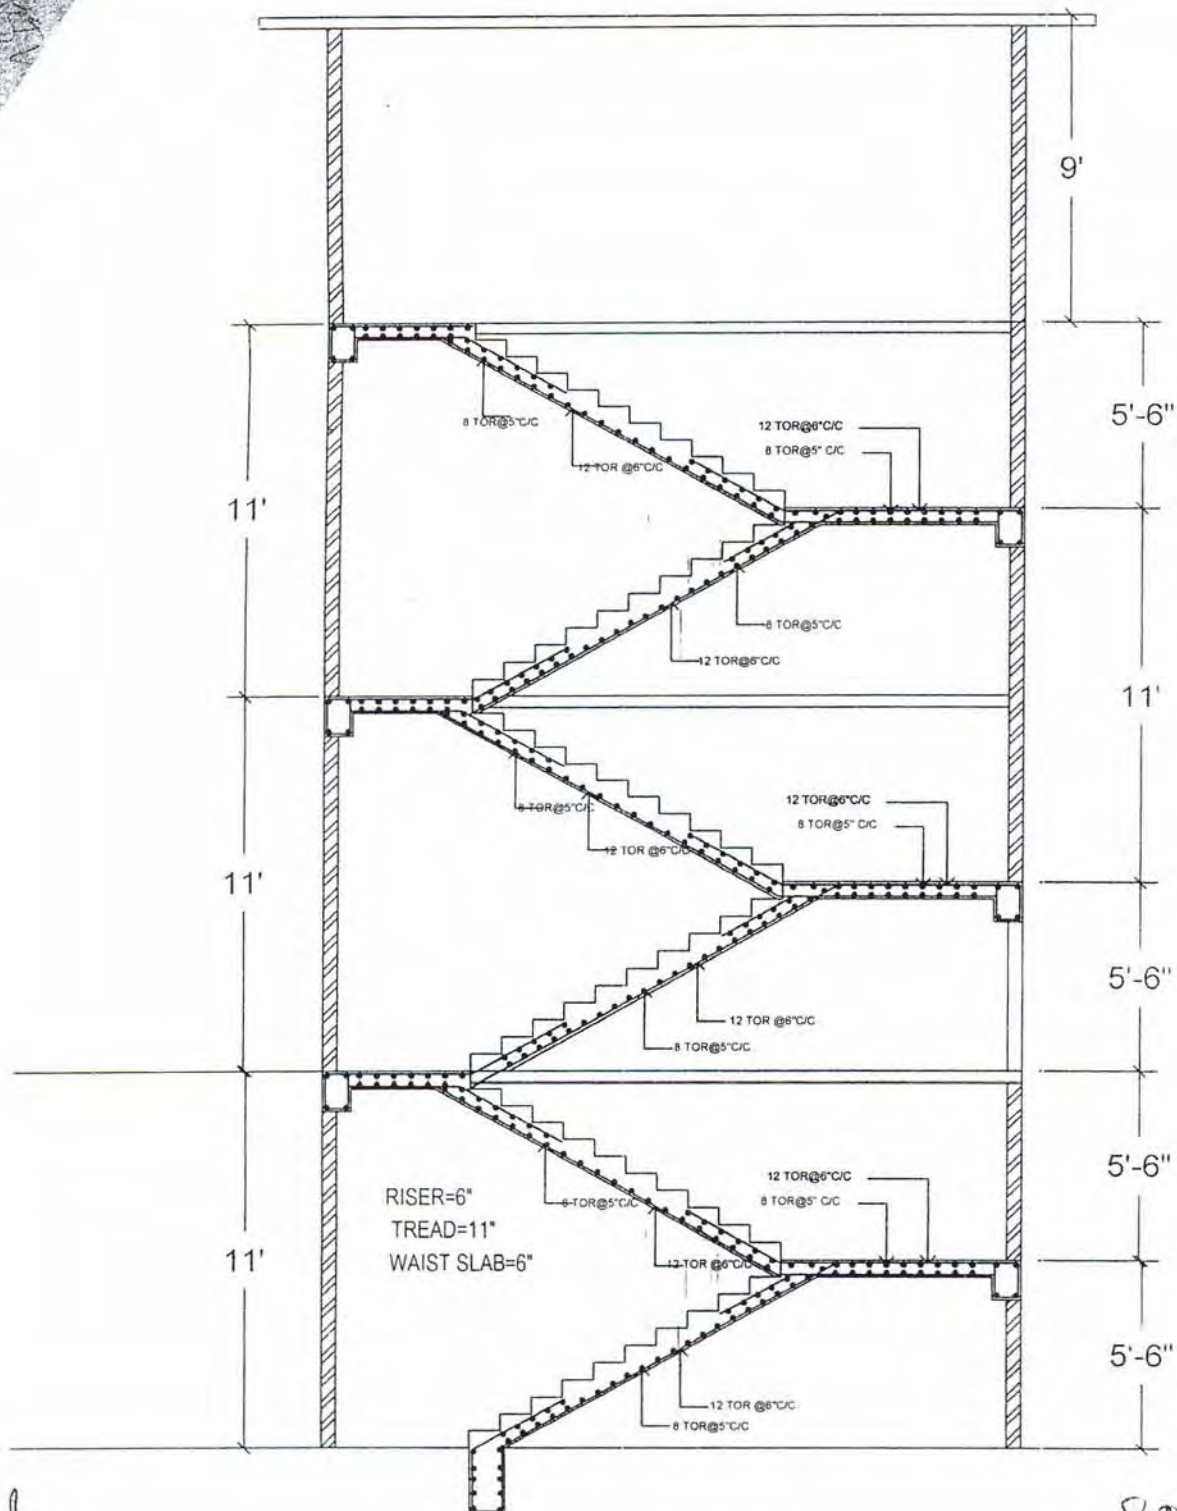

STAIR CASE
(NOT IN SCALE)

25/10/10
Junior Engineer
Office of the Commissioner
Panchayat & Rural Development
Assam, Panjabari (Juripar), Ghy-37

25/10/10
Joint Director
Directorate P & R
Panjabari, Ghy-37

ig
-3
20
N.
si
val